



**PROPOSED SITE PLAN**  
Scale 1:100

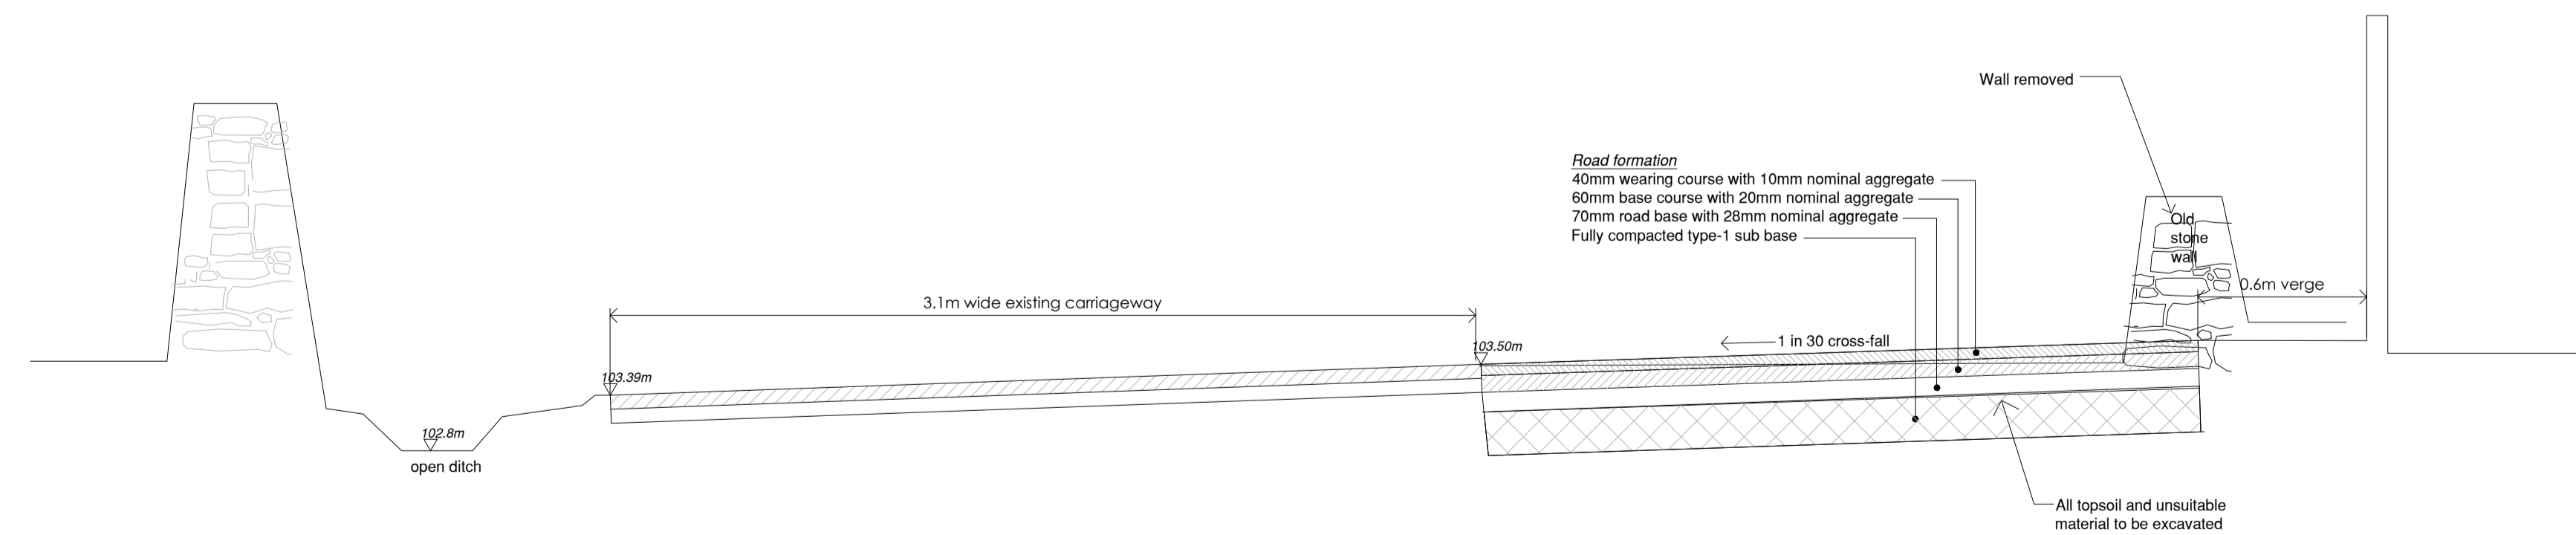

**SECTION A-A**  
Scale 1:20

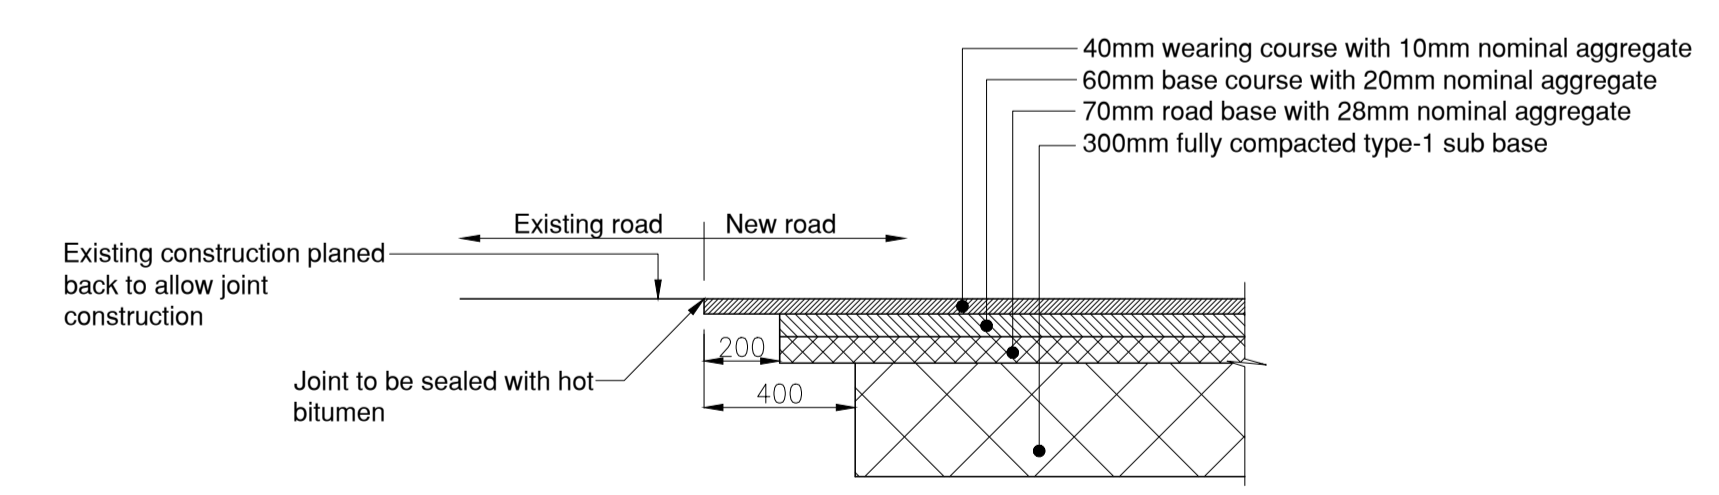

**COLD JOINT BETWEEN NEW AND EXISTING TARMAC ROAD**  
Scale 1:20

Rev	Date	Description

		<b>Vega Technical Services</b> <b>Shetland Ltd</b> <small>CUMBERNAULD, SHEPHERD, SHETLAND, ZE2 9HW          Telephone: 01850 431279 • Mobile: 07770 854578          Email: michael@vegatechnical.co.uk</small>
<b>PROPOSED DWELLING SOUTHVOE,          DUNROSSNESS, SHETLAND, ZE2 9JG.          Katryn Gordon &amp; John-Scott Cluness</b>		Date Drawn 3.5.21 Scale(s) of A1 1:200
<b>DETAILS OF PROPOSED PASSING PLACE</b>		
Drawing Status <b>Construction Consent</b>	Drawing Number <b>1761. 30.1</b>	Revision -