

SURVEY DATA: CONTOURS To O.D. (Lerwick)




Scale Bar @ 1:500

Boundary Line Key

Red: Development Boundary - 4430m² or thereby.

Blue: Ownership or area of control by the applicant.

Green: Line shows 20m boundary off set - only where practicable for drawing orientation and size.

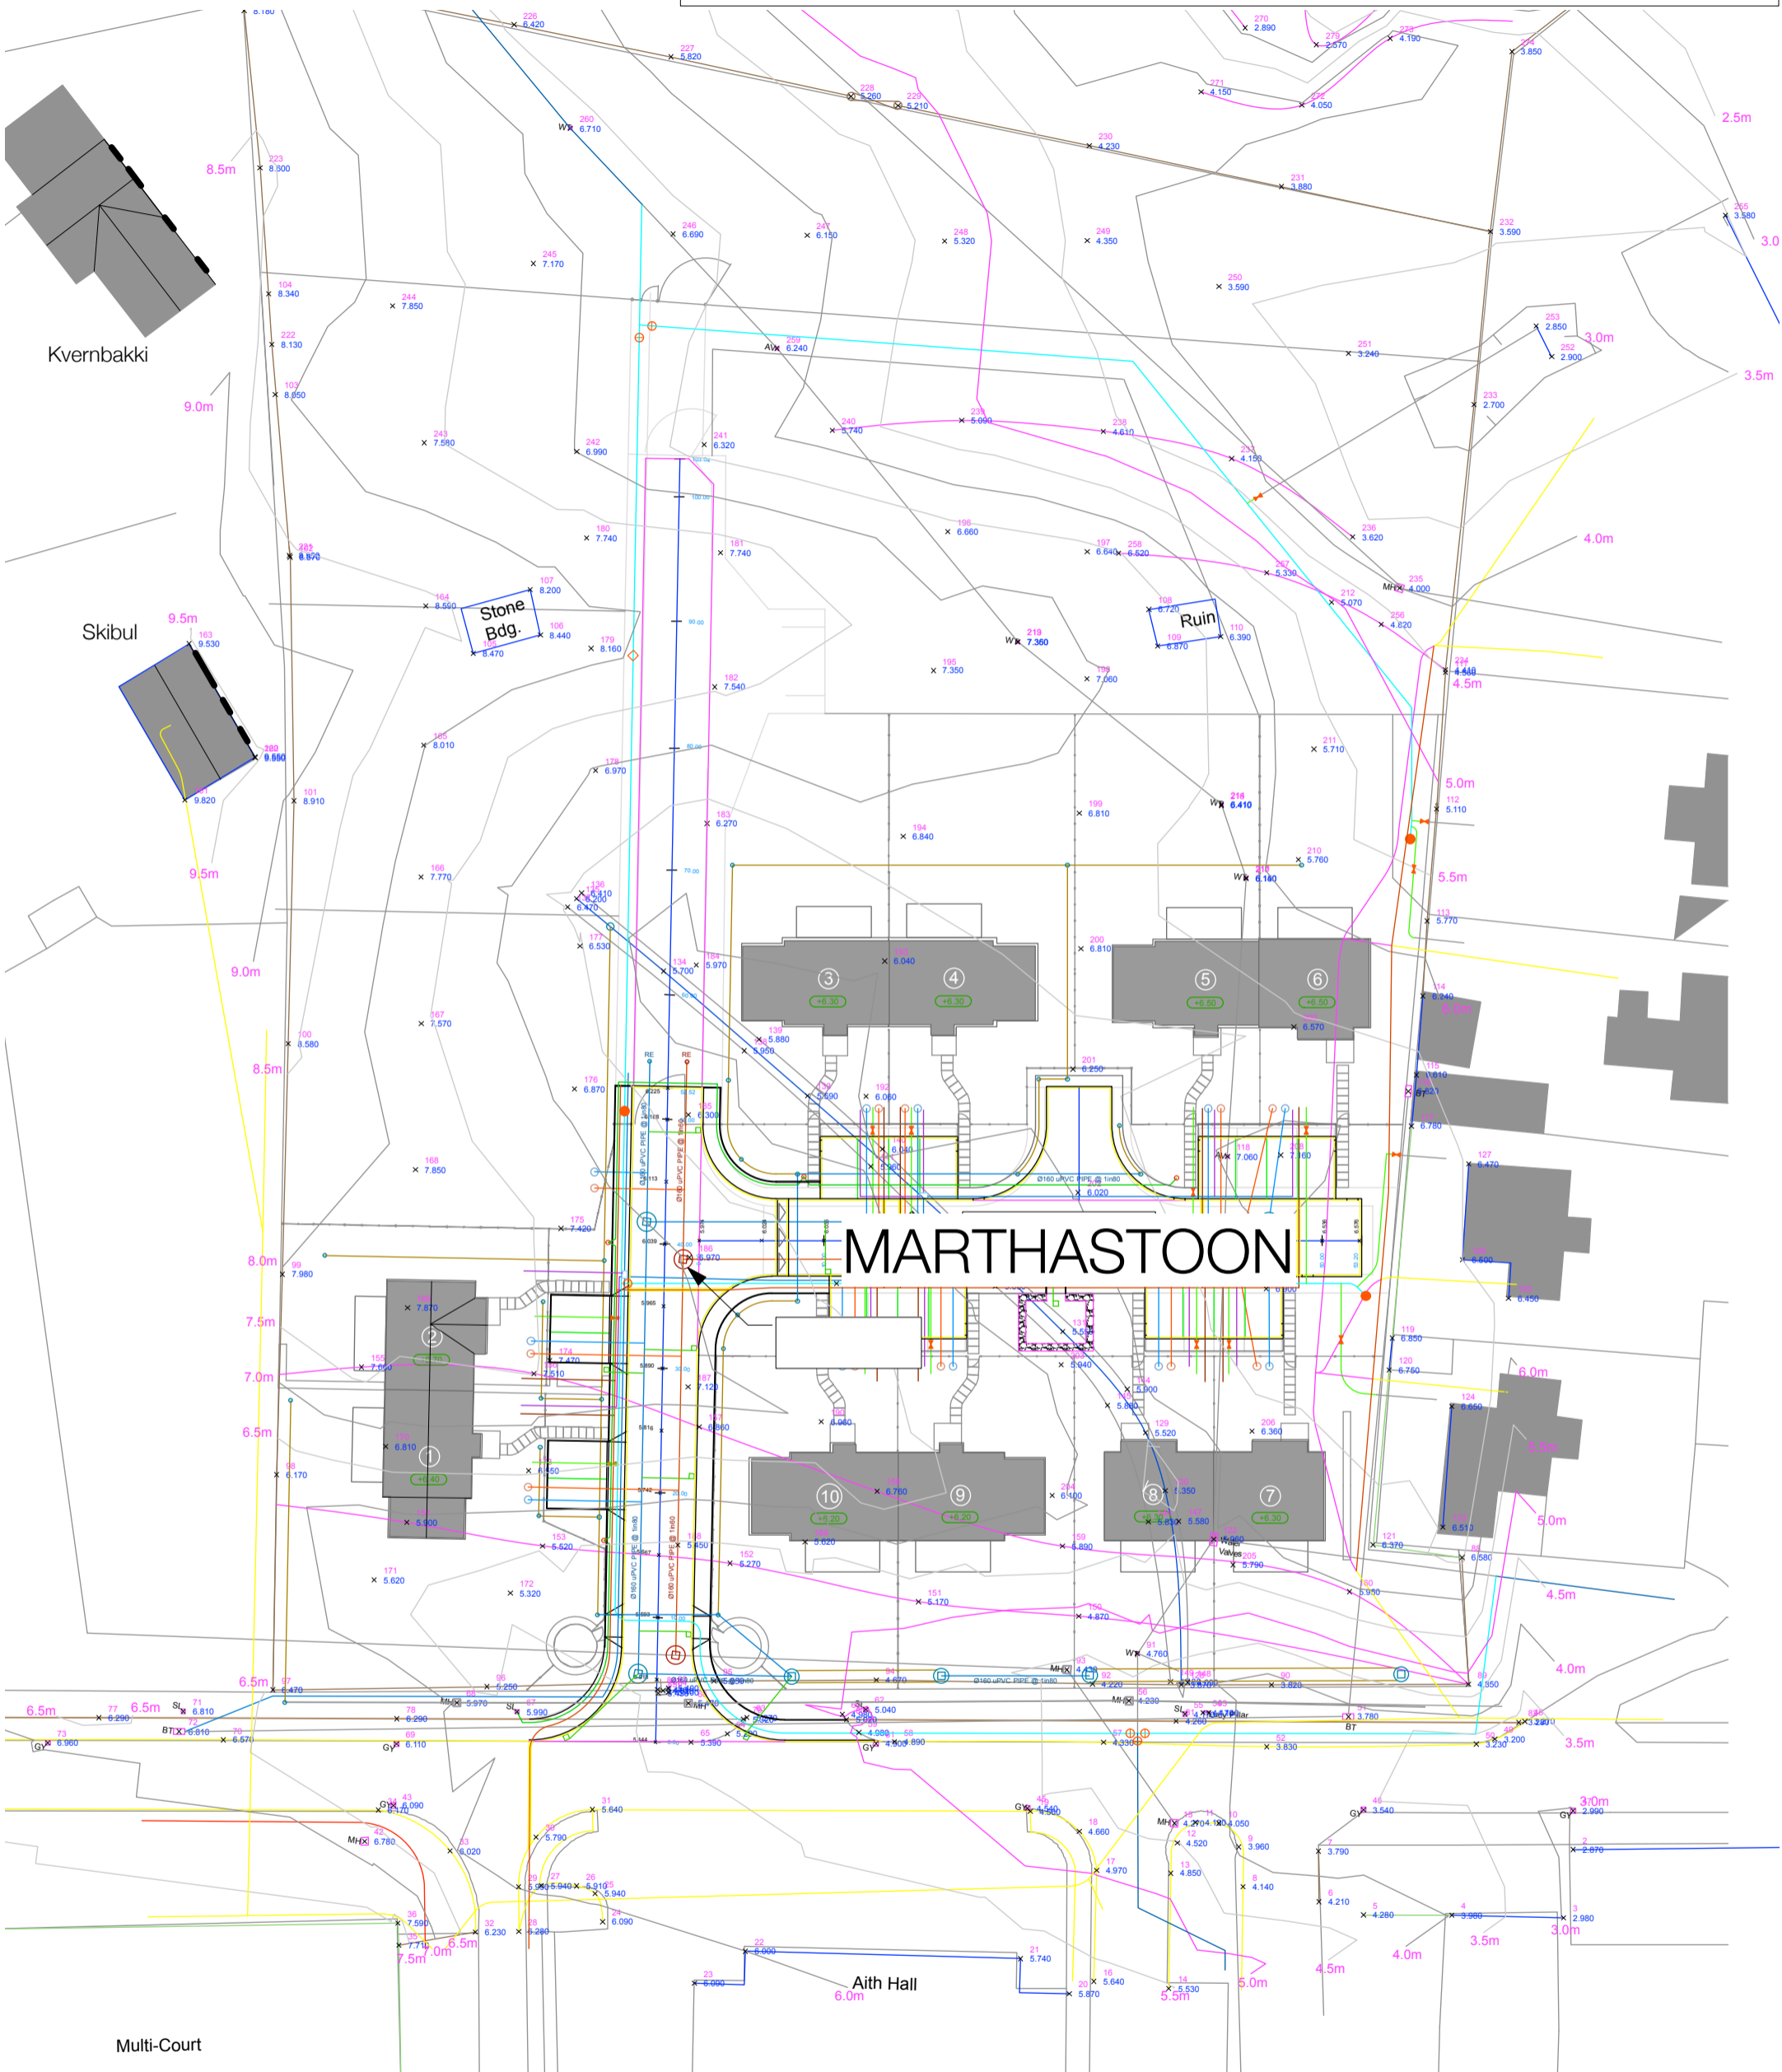

MARTHASTOON

Copyright

© Richard Gibson Architects.
 All rights described in the Copyright, Designs and Patents Act 1988 have been asserted.
 Ordnance Survey Map
 Ordnance Survey © Crown Copyright 2018. All rights reserved. Licence number 100022432



DRAWING RECIPIENTS	Recipient	rev.	date	no.	format	purpose
	CLIENT	-	-	-	Paper /pdf /dwg /dxf	construction
	ST. ENGINEER					
	M&E ENGINEER					
	CDM COORD.					
	WARRANT					
	SIC ROADS					
	SAP ASSESSOR					

BUILDING WARRANT

Project **6no new 2 bedroom houses (semi detached), Marthastoon, Aith, Shetland for Hjaltland Housing Association**

Drawing Site Plan | Existing
 Scale 1:500 @ A3 July 2019 **RGA 965A(BW)02**

Richard Gibson Architects

Ltd Co. 72a Commercial Street Lerwick Shetland ZE1 0DL
 t: 01595 695000 e: mail@rg-architects.com www.rg-architects.com