



1 Site Section A A / North East Elevations
Scale: 1:200

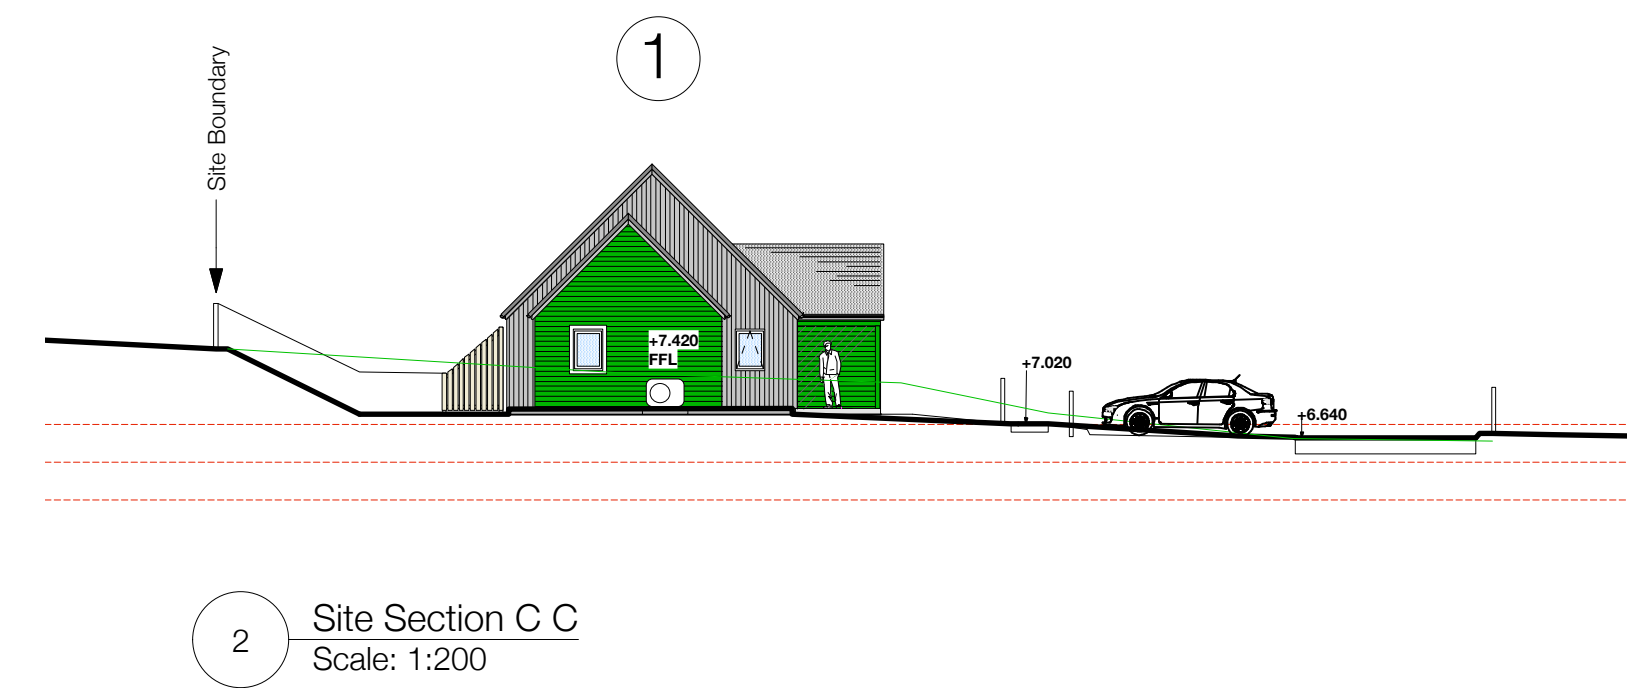


2 Site Section C C
Scale: 1:200

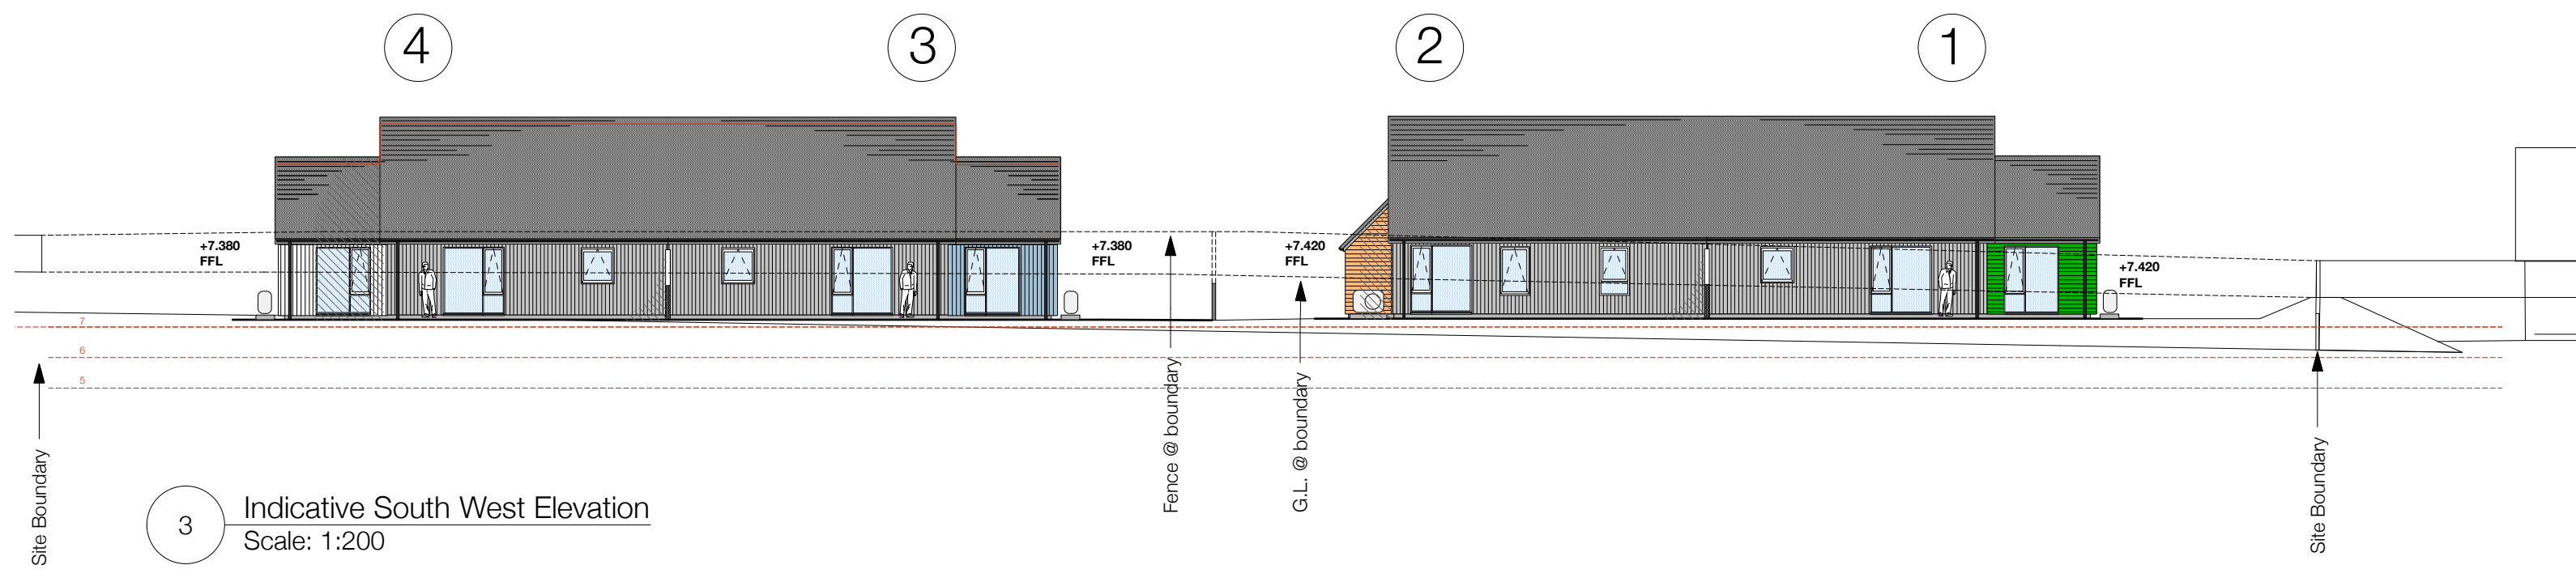


3 Indicative South West Elevation
Scale: 1:200



4 Site Section / Elevation B B
Scale: 1:200

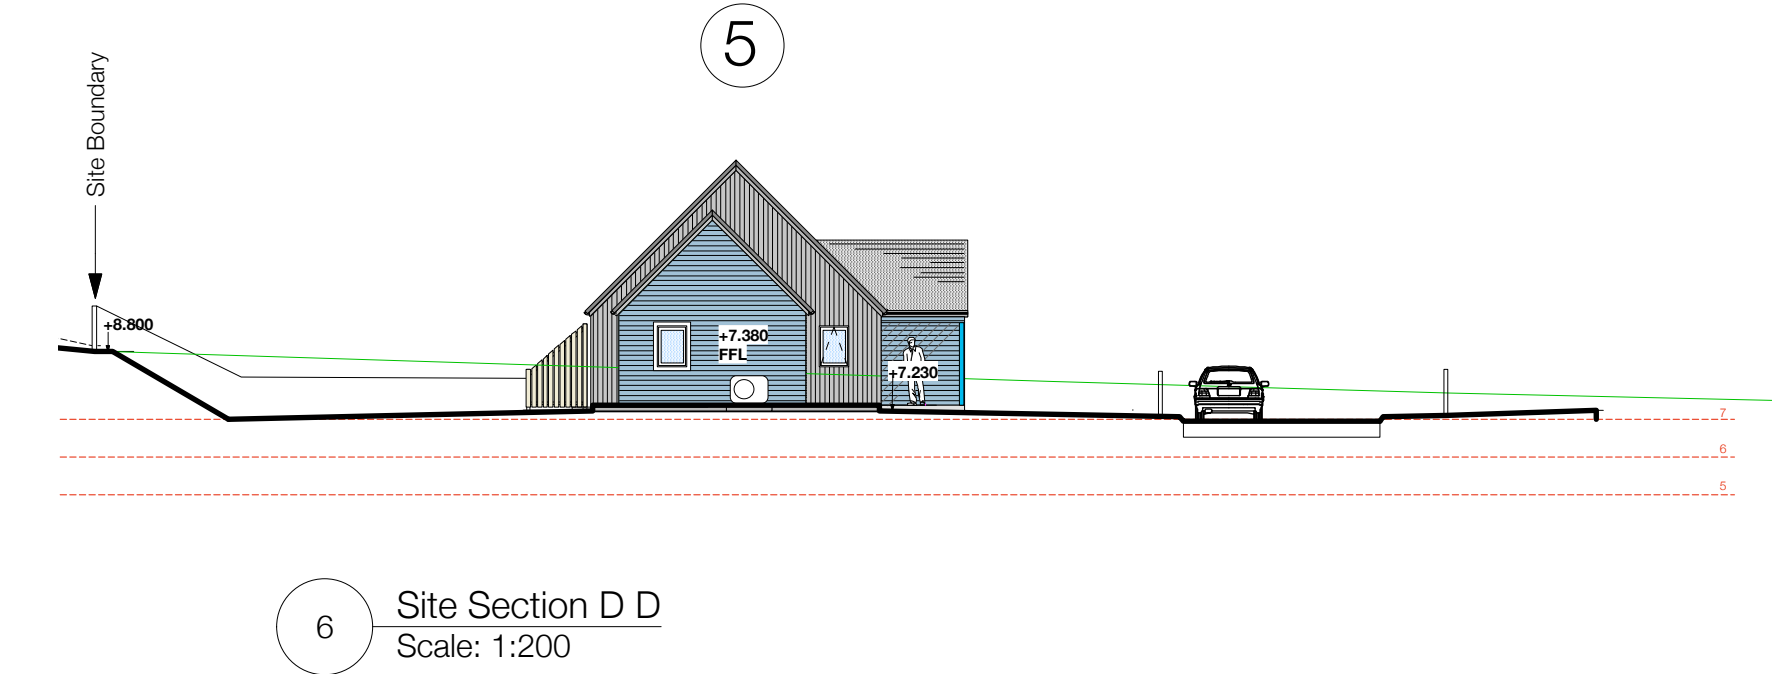


6 Site Section D D
Scale: 1:200

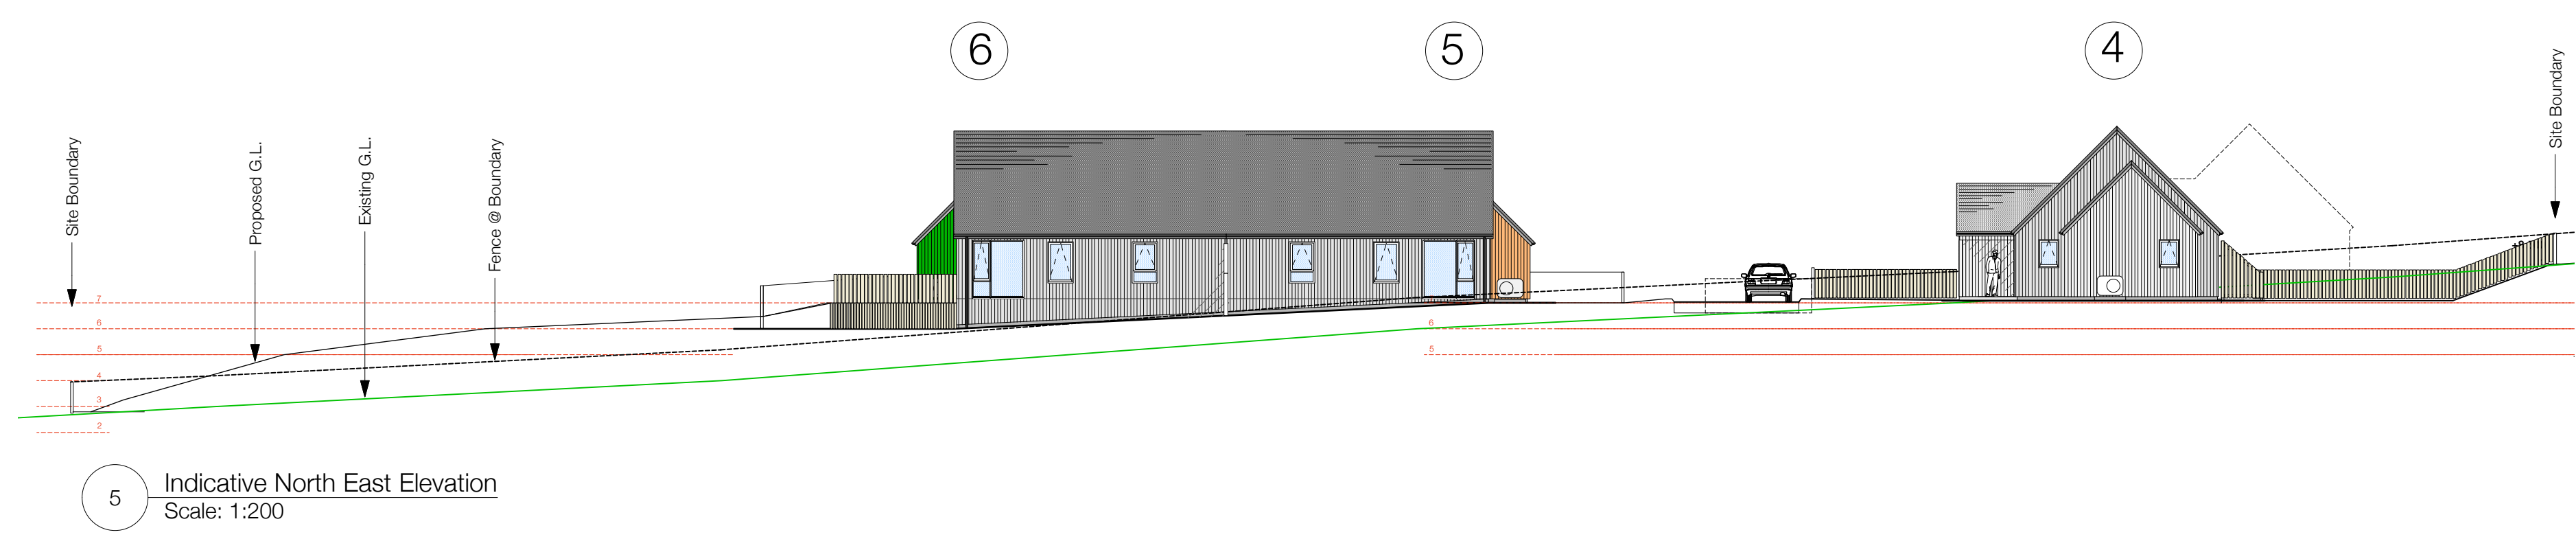

5 Indicative North East Elevation
Scale: 1:200

Indicative Site Section / Elevations

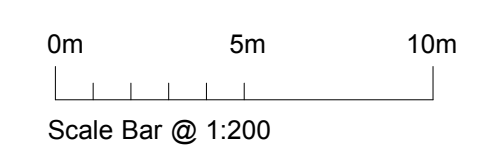

Copyright
© Richard Gibson Architects
All rights described in the Copyright, Designs and Patents Act 1988 have been asserted.

Dimensions
Use figured dimensions only. All dimensions should be checked against on site conditions and any discrepancies should be brought to the attention of Richard Gibson Architects.

CDM 2015
As part of our designer duties under the Construction (Design & Management) Regulations 2015, we have minimised the risks as far as reasonably practicable whilst carrying out our normal design process. Any items that would require additional identification or explanation of risks remaining are detailed on this drawing and/or in the accompanying risk register. However, we deem the design and construction described on this drawing is not past the realms of capability for a competent Principal Contractor using traditional methods of construction.

DRAWING RECIPIENTS	Recipient	rev.	date	no.	format	purpose
CLIENT	ST ENGINEER	-	April 20	-	pdf	Design
	M&E ENGINEER	-	Mar 20	-	pdf	Design
	CDM COORD.	-	April 20	-	pdf	Design
	WARRANT	-	April 20	-	pdf	Design
SIC ROADS	SAP-ASSESSOR	-	Mar 20	-	pdf	Design

REV / DATE / REVISION
Rev A - Warrant Amendments RGA - 2019
Rev B - Clients amendments RGA - Apr 2020
Rev C - Planning amendments RGA - Jun 2020

BUILDING WARRANT

Project **6no new 2 bedroom houses (semi detached), Marthastoon, Aith, Shetland for Hjaltland Housing Association**

Drawing **Proposed Site Sections**
Scale **As Shown @A1 Aug 19 md RGA965A(BW)12C**

Richard Gibson Architects
Ltd Co., 72a Commercial Street Lerwick Shetland ZE1 0DL
t: 01595 695000 f: 01595 694117 e: mail@rg-architects.com www.rg-architects.com