

Notes

- All dimensions are in metres unless noted otherwise.
- All levels are in metres unless noted otherwise.

Key to symbols

--- Proposed Ground Level
 --- Proposed Surface Water Drainage

Reference drawings

MMD-409577-C-DR-00-XX-1124 - Foul and Surface Water Drainage Layout - Overall
 MMD-409577-C-DR-00-XX-1125-1129 - Foul and Surface Water Drainage Layouts
 MMD-409577-C-DR-00-XX-1130 - Foul and Surface Water Drainage Manhole Schedules
 MMD-409577-C-DR-00-XX-1210 - Surface Water Sections - North Loch Drive
 MMD-409577-C-DR-00-XX-1211 - Surface Water Sections - Spine Road (Sheet 1 of 3)
 MMD-409577-C-DR-00-XX-1212 - Surface Water Sections - Spine Road (Sheet 2 of 3)
 MMD-409577-C-DR-00-XX-1213 - Surface Water Sections - Spine Road (Sheet 3 of 3)
 MMD-409577-C-DR-00-XX-1214 - Surface Water Sections - Upper and Lower Escarpment
 MMD-409577-C-DR-00-XX-1215 - Surface Water Sections - Upper and Lower SUDS Areas

P1	02:21	EW	Preliminary Issue	JM	KB
Rev	Date	Drawn	Description	Ch'k'd	App'd

MOTT MACDONALD

Greenhead
 Lerwick
 Shetland
 ZE1 0PY
 United Kingdom
 T +44 (0)1595 695049
 F
 W mottmac.com

Client


Hjaltrand Housing Association Ltd
 2 Harbour Street
 Lerwick
 Shetland
 ZE1 0LR

Title


Proposed Housing at Staneyhill, Lerwick
 Work Stream 1 - Civils Infrastructure

Long Sections Through The Spine Road
 Surface Water Drainage (Sheet 2 of 3)

Designed	P Richardson	PR	Eng check	J Moncrieff	JM
Drawn	E Wishart	EW	Coordination	J Moncrieff	JM
Dwg check	J Moncrieff	JM	Approved	K Burnett	KB
Scale at A1	Status	Rev	Security		
1:500	PRE	P1	STD		
Drawing Number					
MMD-409577-C-DR-00-XX-1212					

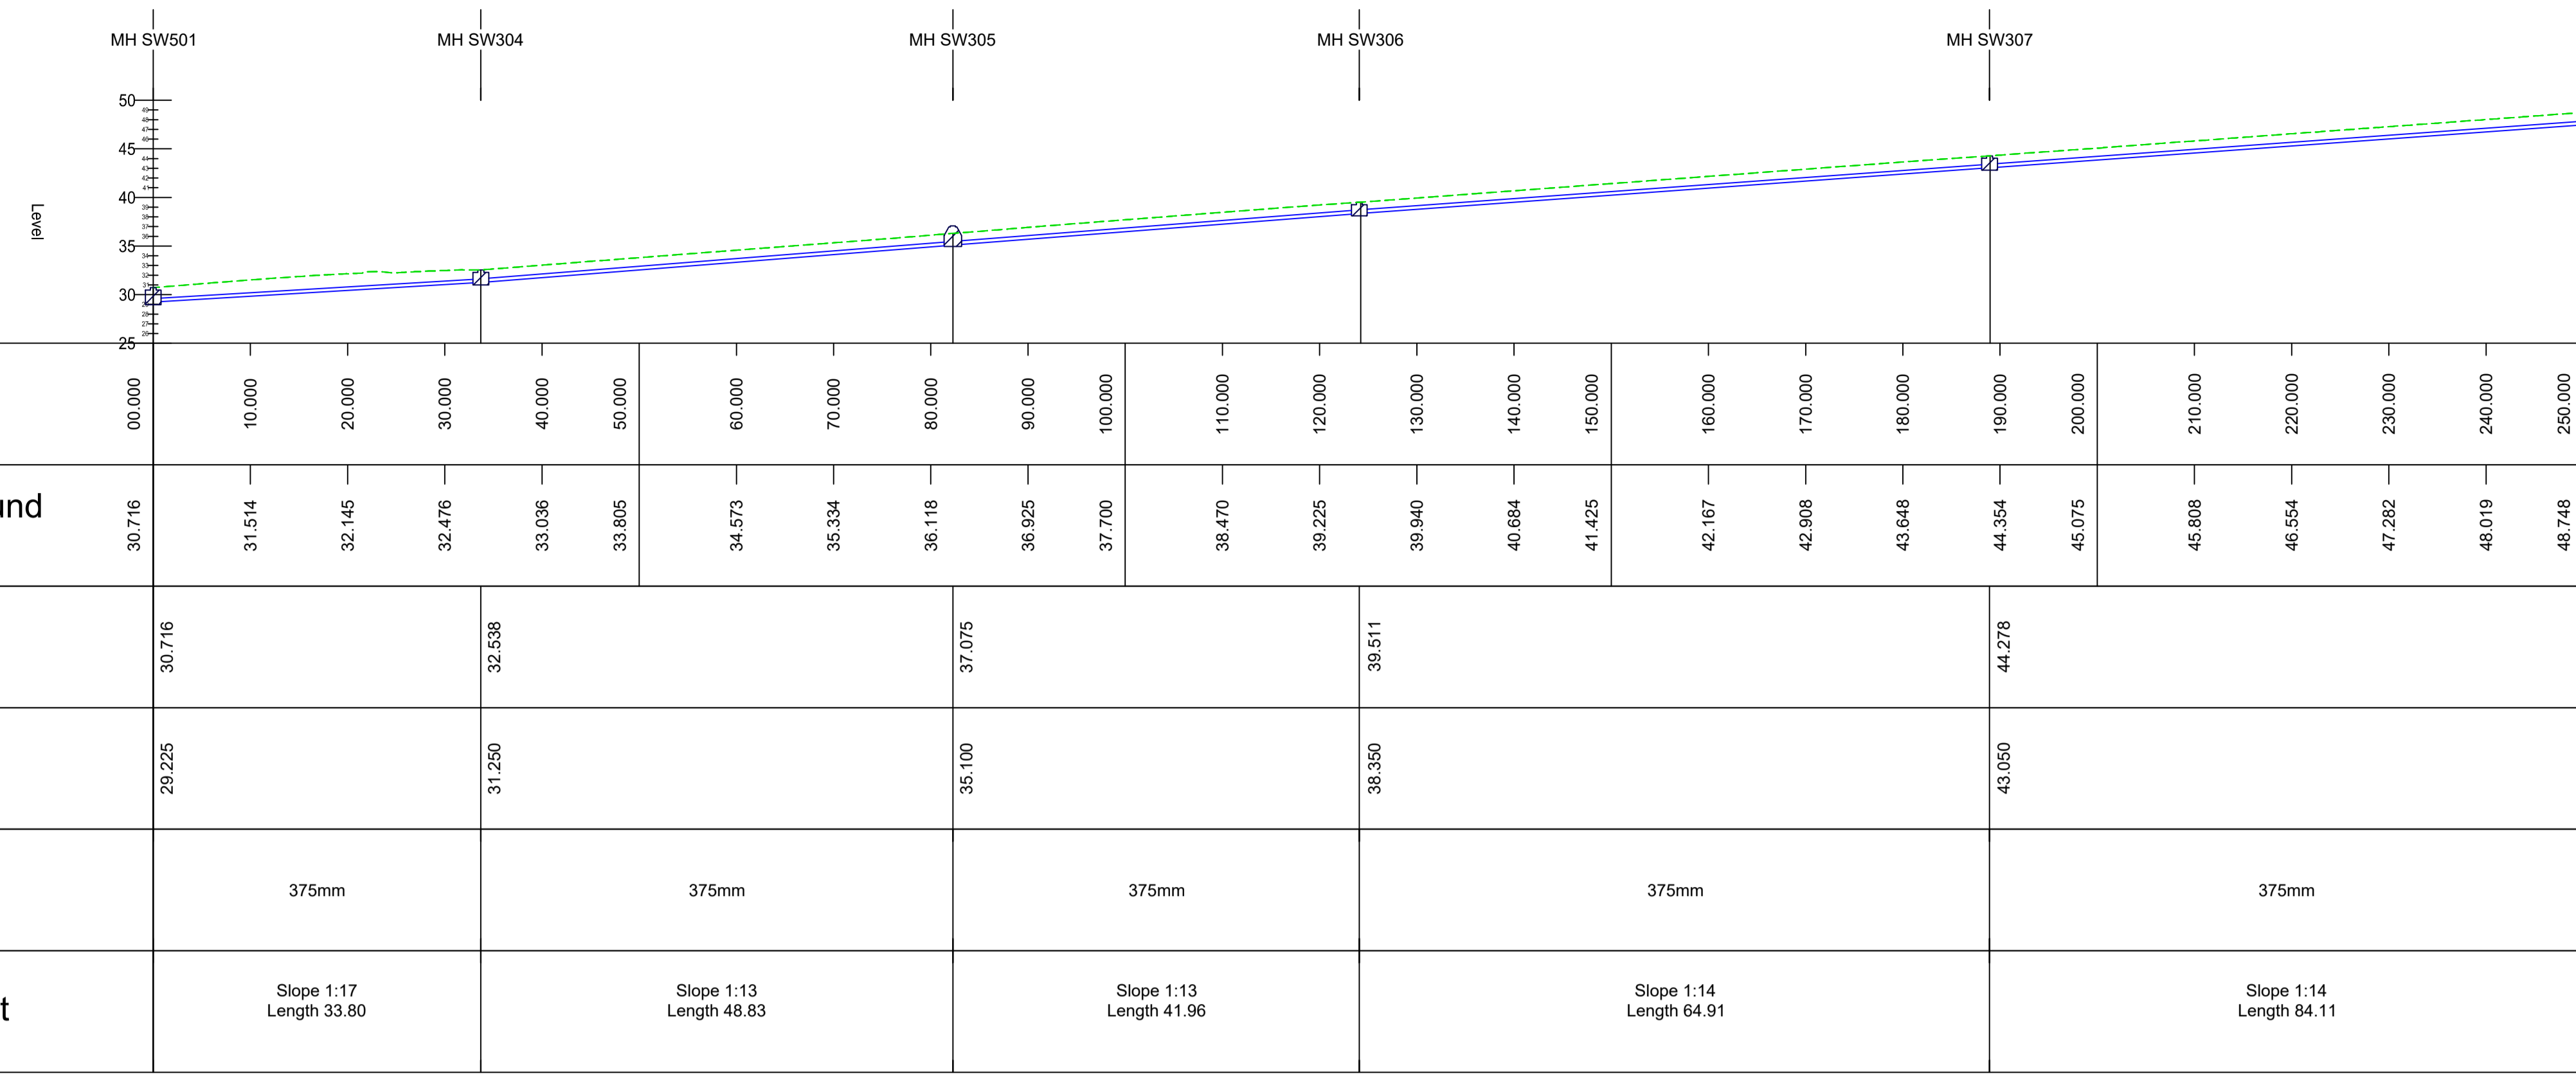

LONG SECTION THROUGH SPINE ROAD
 SURFACE WATER DRAINAGE MANHOLES SW501 to SW307
 HORZ SCALE 1:500; VERT SCALE 1:500

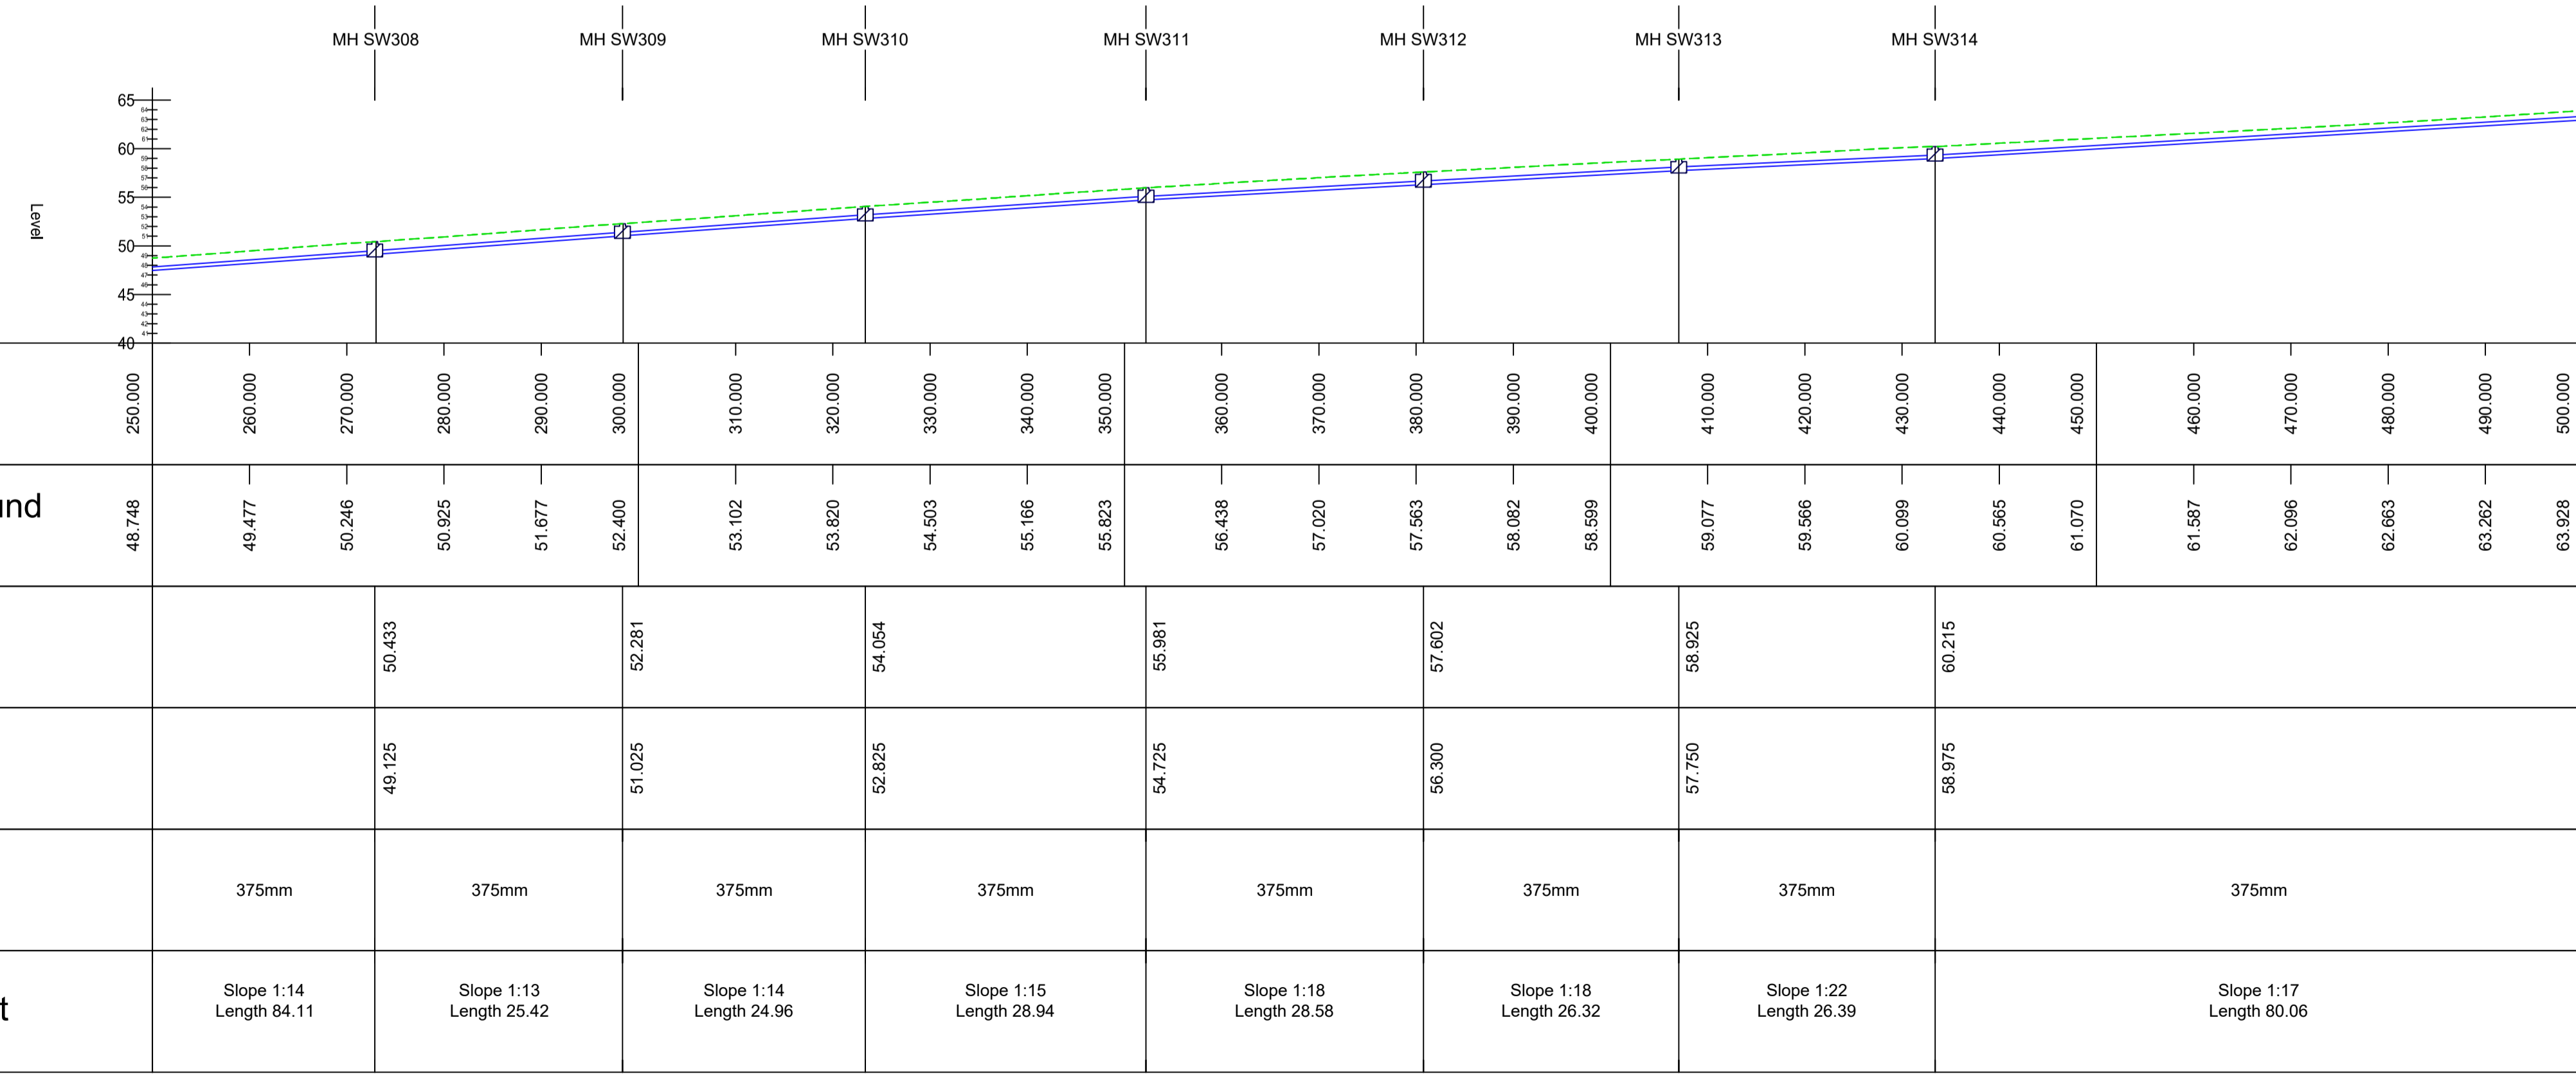

LONG SECTION THROUGH SPINE ROAD
 SURFACE WATER DRAINAGE MANHOLES SW308 to SW314
 HORZ SCALE 1:500; VERT SCALE 1:500

