
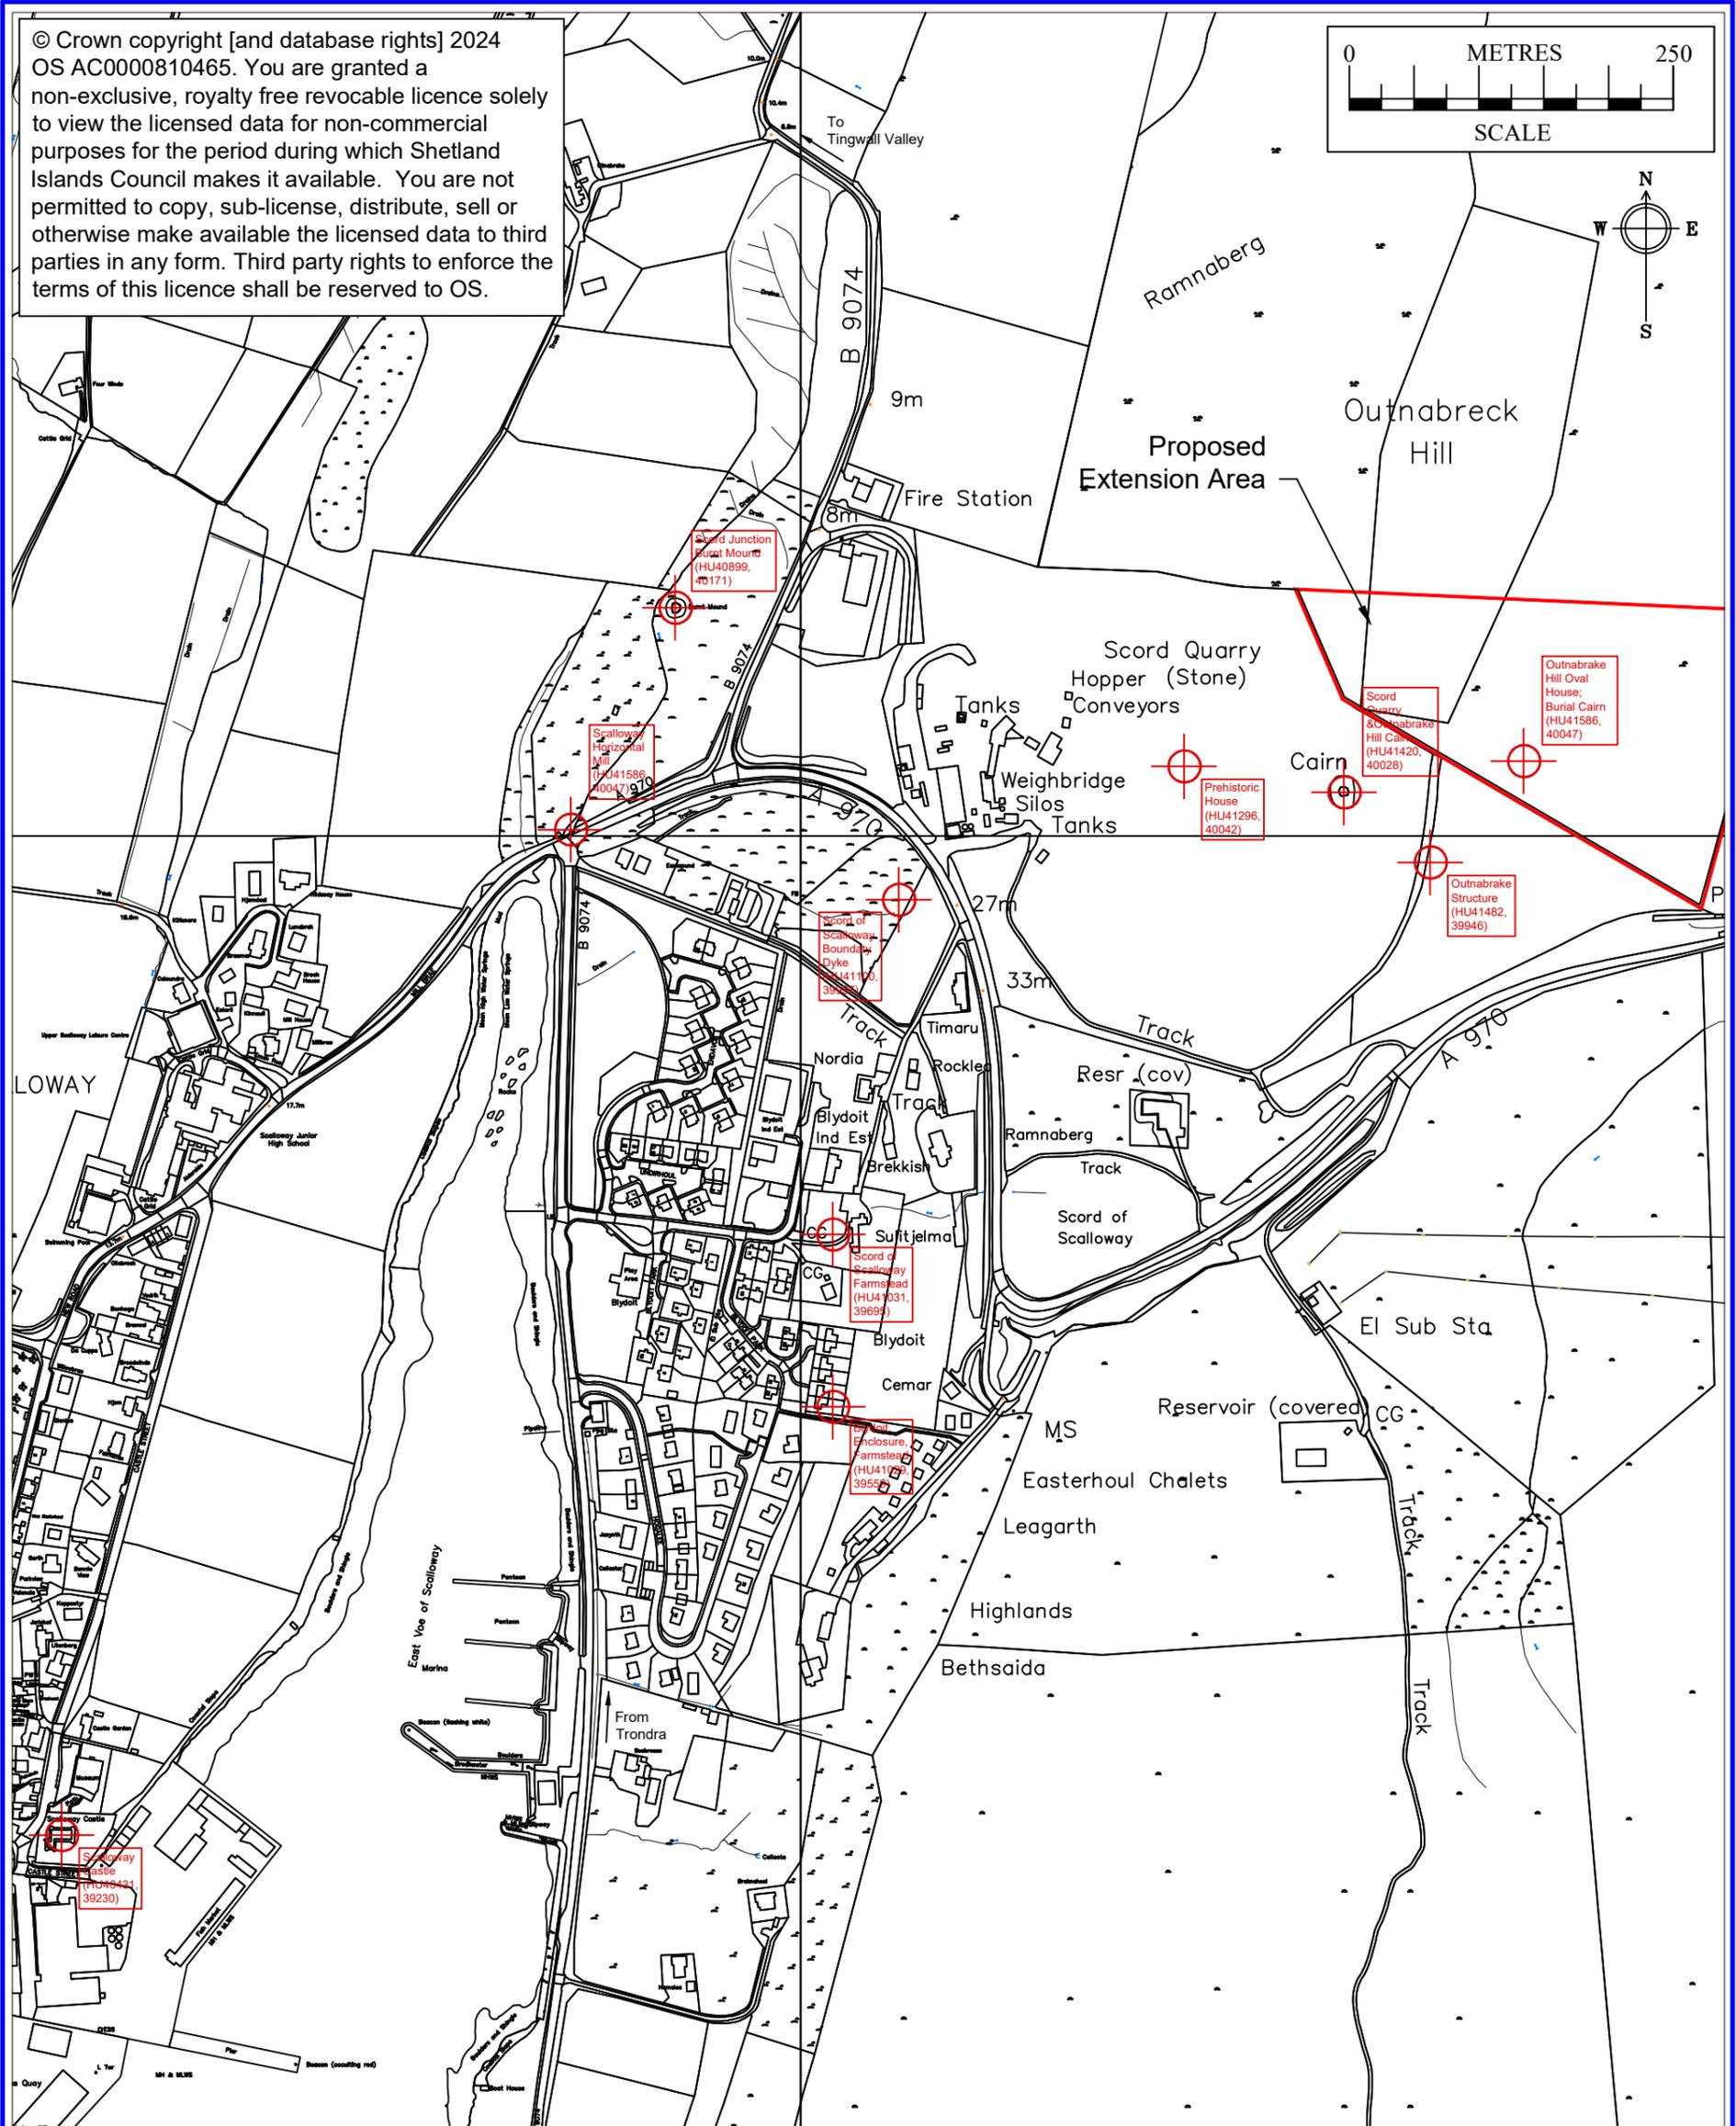


© Crown copyright [and database rights] 2024 OS AC0000810465. You are granted a non-exclusive, royalty free revocable licence solely to view the licensed data for non-commercial purposes for the period during which Shetland Islands Council makes it available. You are not permitted to copy, sub-license, distribute, sell or otherwise make available the licensed data to third parties in any form. Third party rights to enforce the terms of this licence shall be reserved to OS.

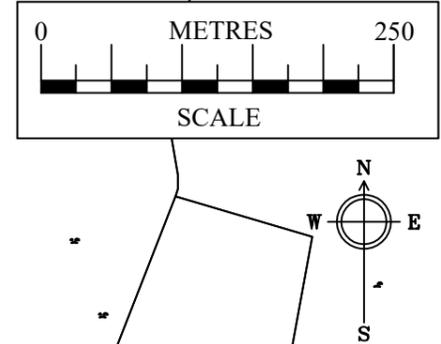

Denotes extents of proposed extension

Scheme:
Extension to Scord Quarry

Shetland Islands Council

Roads Service
Department of Infrastructure Services
Gremista, Lerwick, Shetland
Tel: 01595 744866 Fax: 01595 744869



Title:
Features of Historical Interest Location Plan

Date: Oct 2025	Drawn: N.E.H.	Checked:	Scale: 1:5,000
Drg No: SCORD EXT FHI25			Rev: