


FLAT TOPPED HUMP DETAIL
PLAN VIEW
SCALE 1:50



FLAT TOPPED HUMP DETAIL
SECTION B-B
SCALE 1:50

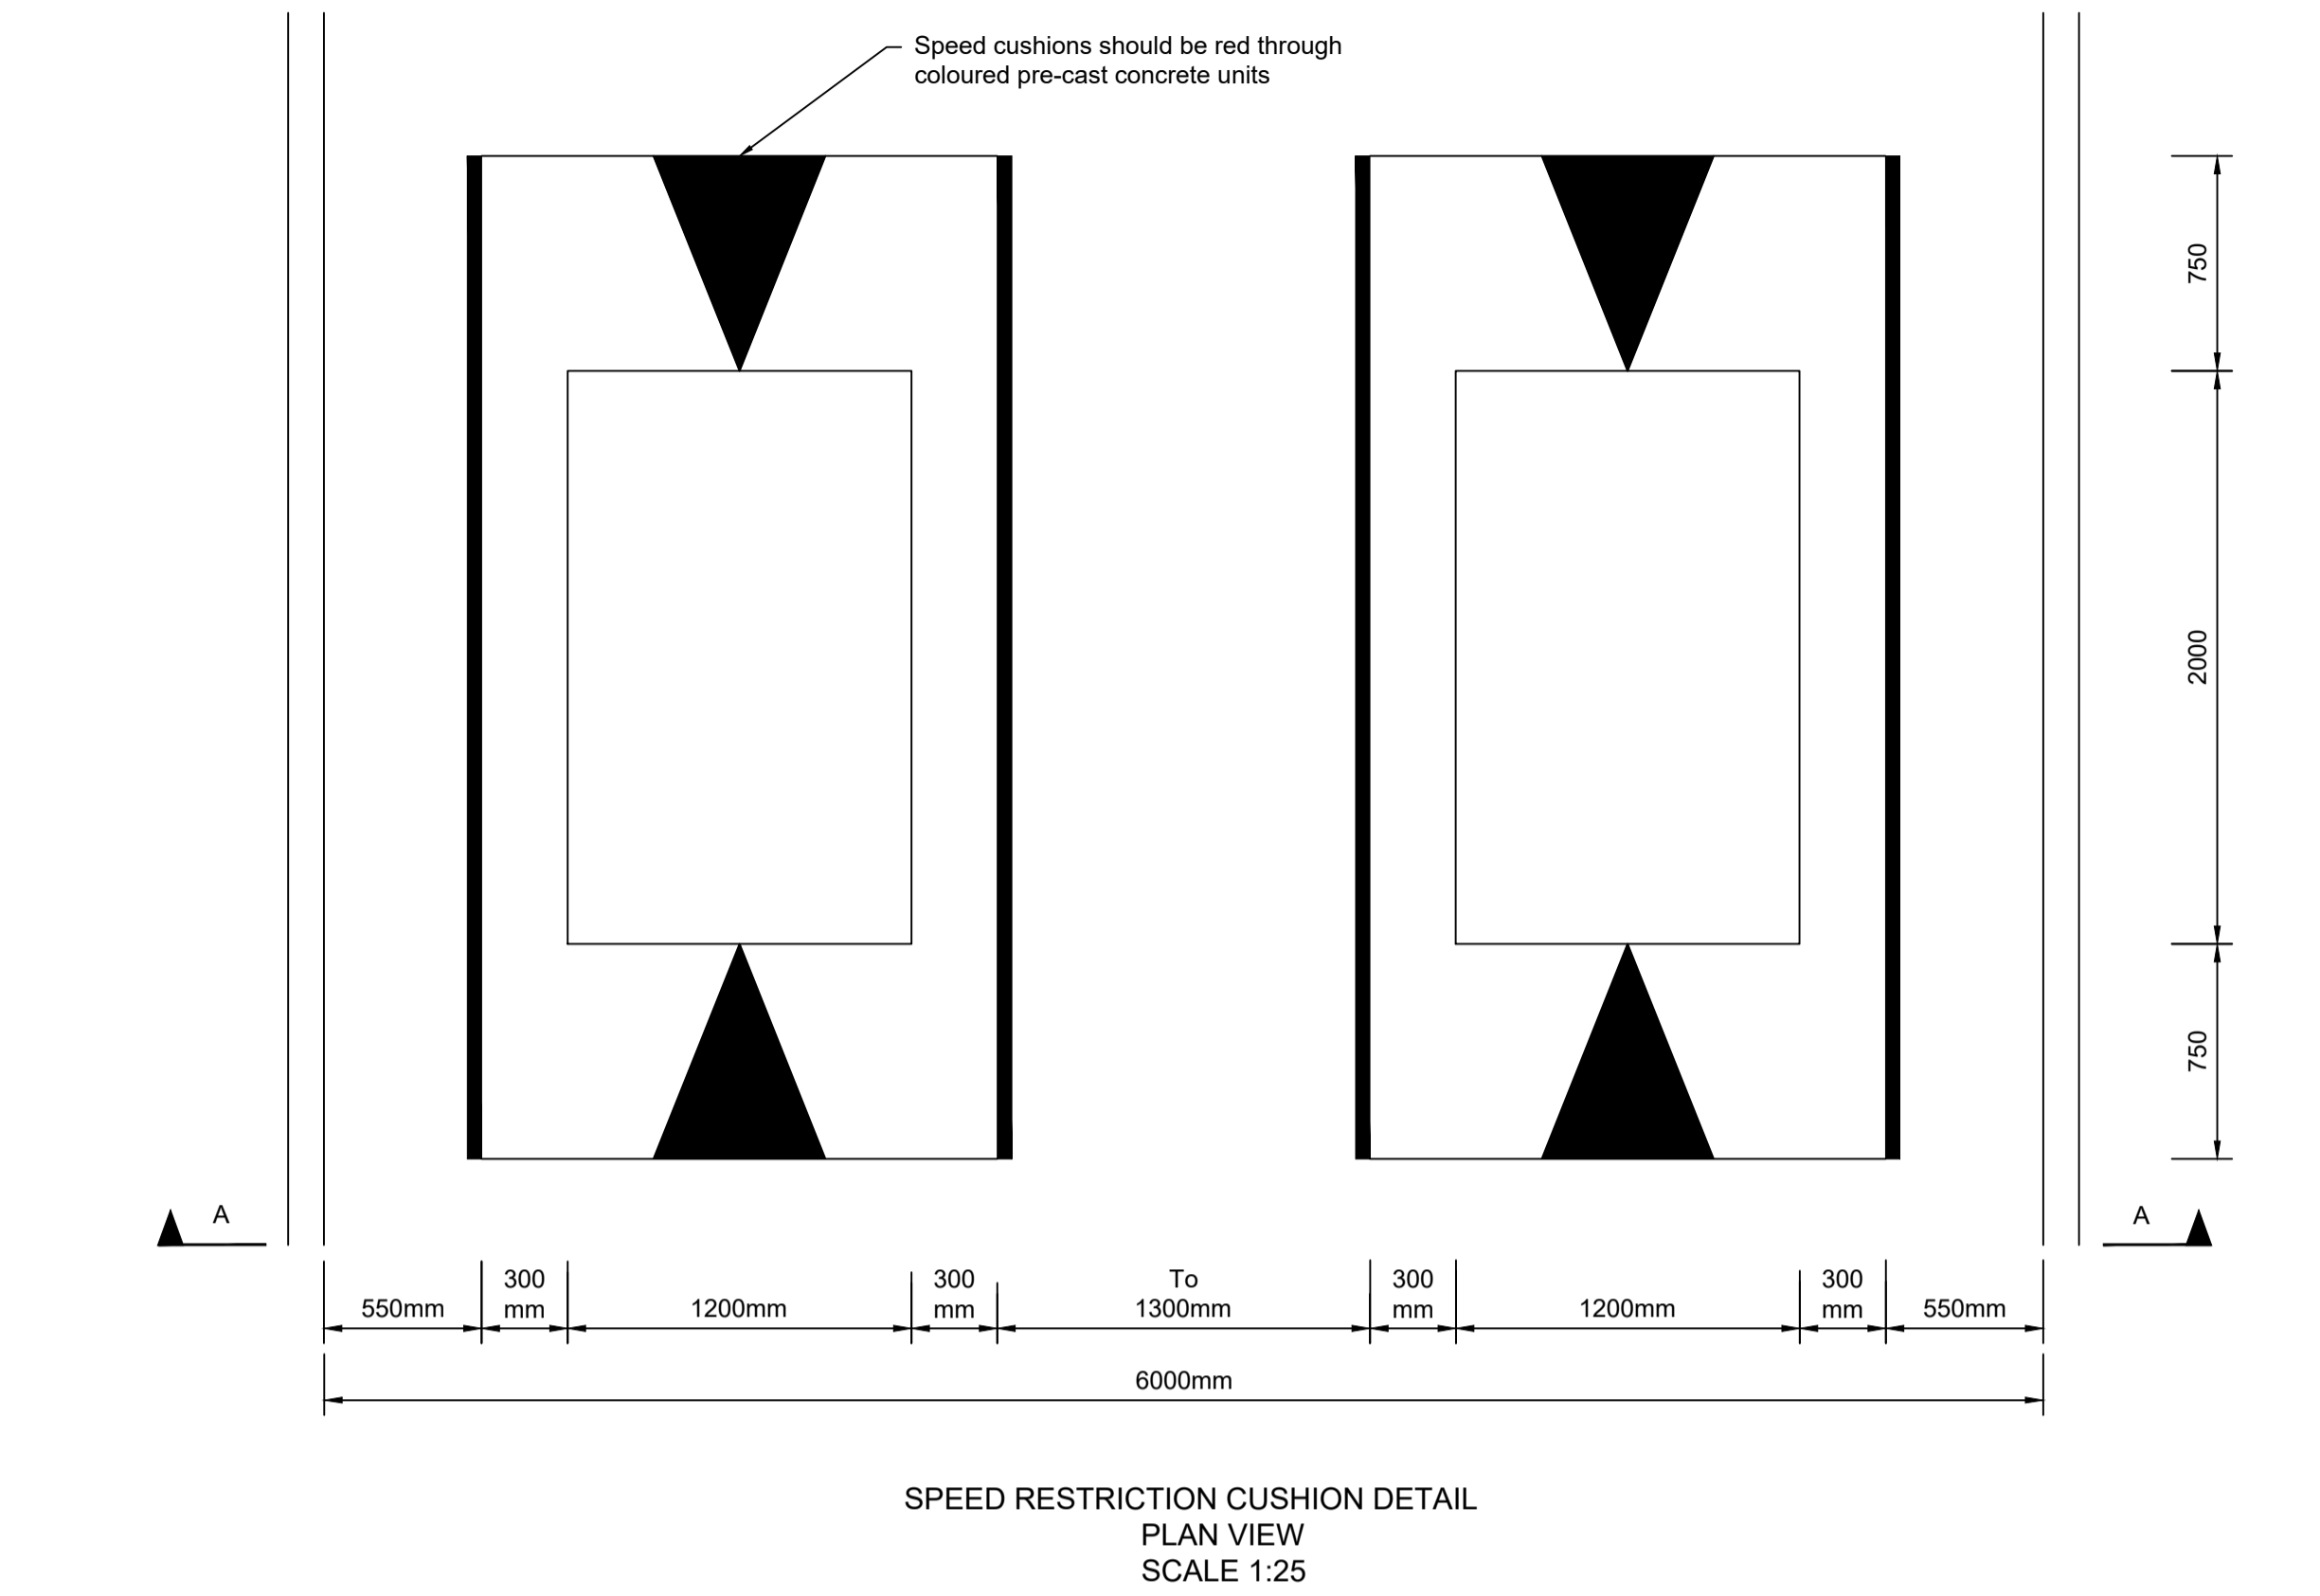

SPEED RESTRICTION CUSHION DETAIL
PLAN VIEW
SCALE 1:25

SPEED RESTRICTION CUSHION DETAIL
SECTION A-A
SCALE 1:25

Notes
1. All dimensions are in millimetres unless noted otherwise.

Key to symbols

Reference drawings

MMD-409577-C-DR-00-XX-1003 - Proposed Site Layout
MMD-409577-C-DR-00-XX-1024 - Proposed Road Surfacing

| Rev | Date | Drawn | Description | Ch'k'd | App'd |
|-----|-------|-------|-------------------|--------|-------|
| P1 | 01:21 | EJW | Preliminary Issue | JM | KB |

MOTT MACDONALD

Greenhead
Lerwick
Shetland
ZE1 0PY
United Kingdom
T +44 (0)1595 695049
F +44 (0)1595 693404
W mottmac.com

Client
Hjaltland Housing Association
2 Harbour Street
Lerwick
Shetland
ZE1 0LR

Title
Proposed Housing at Stoneyhill, Lerwick
Work Stream 1 - Civils Infrastructure

Traffic Calming Details

| | | | | | |
|-----------|-----------|-----|--------------|-------------|----|
| Designed | A Stout | AS | Eng check | J Moncrieff | JM |
| Drawn | E Wishart | EJW | Coordination | J Moncrieff | JM |
| Dwg check | A Stout | AS | Approved | K Burnett | KB |

| | | | |
|-------------|--------|-----|----------|
| Scale at A1 | Status | Rev | Security |
| 1:50; 1:25 | PRE | P1 | STD |

Drawing Number
MMD-409577-C-DR-00-XX-1305

