


CROSS SECTION THROUGH SPINE ROAD - CHAINAGE 360m
HORZ SCALE 1:200; VERT SCALE 1:200

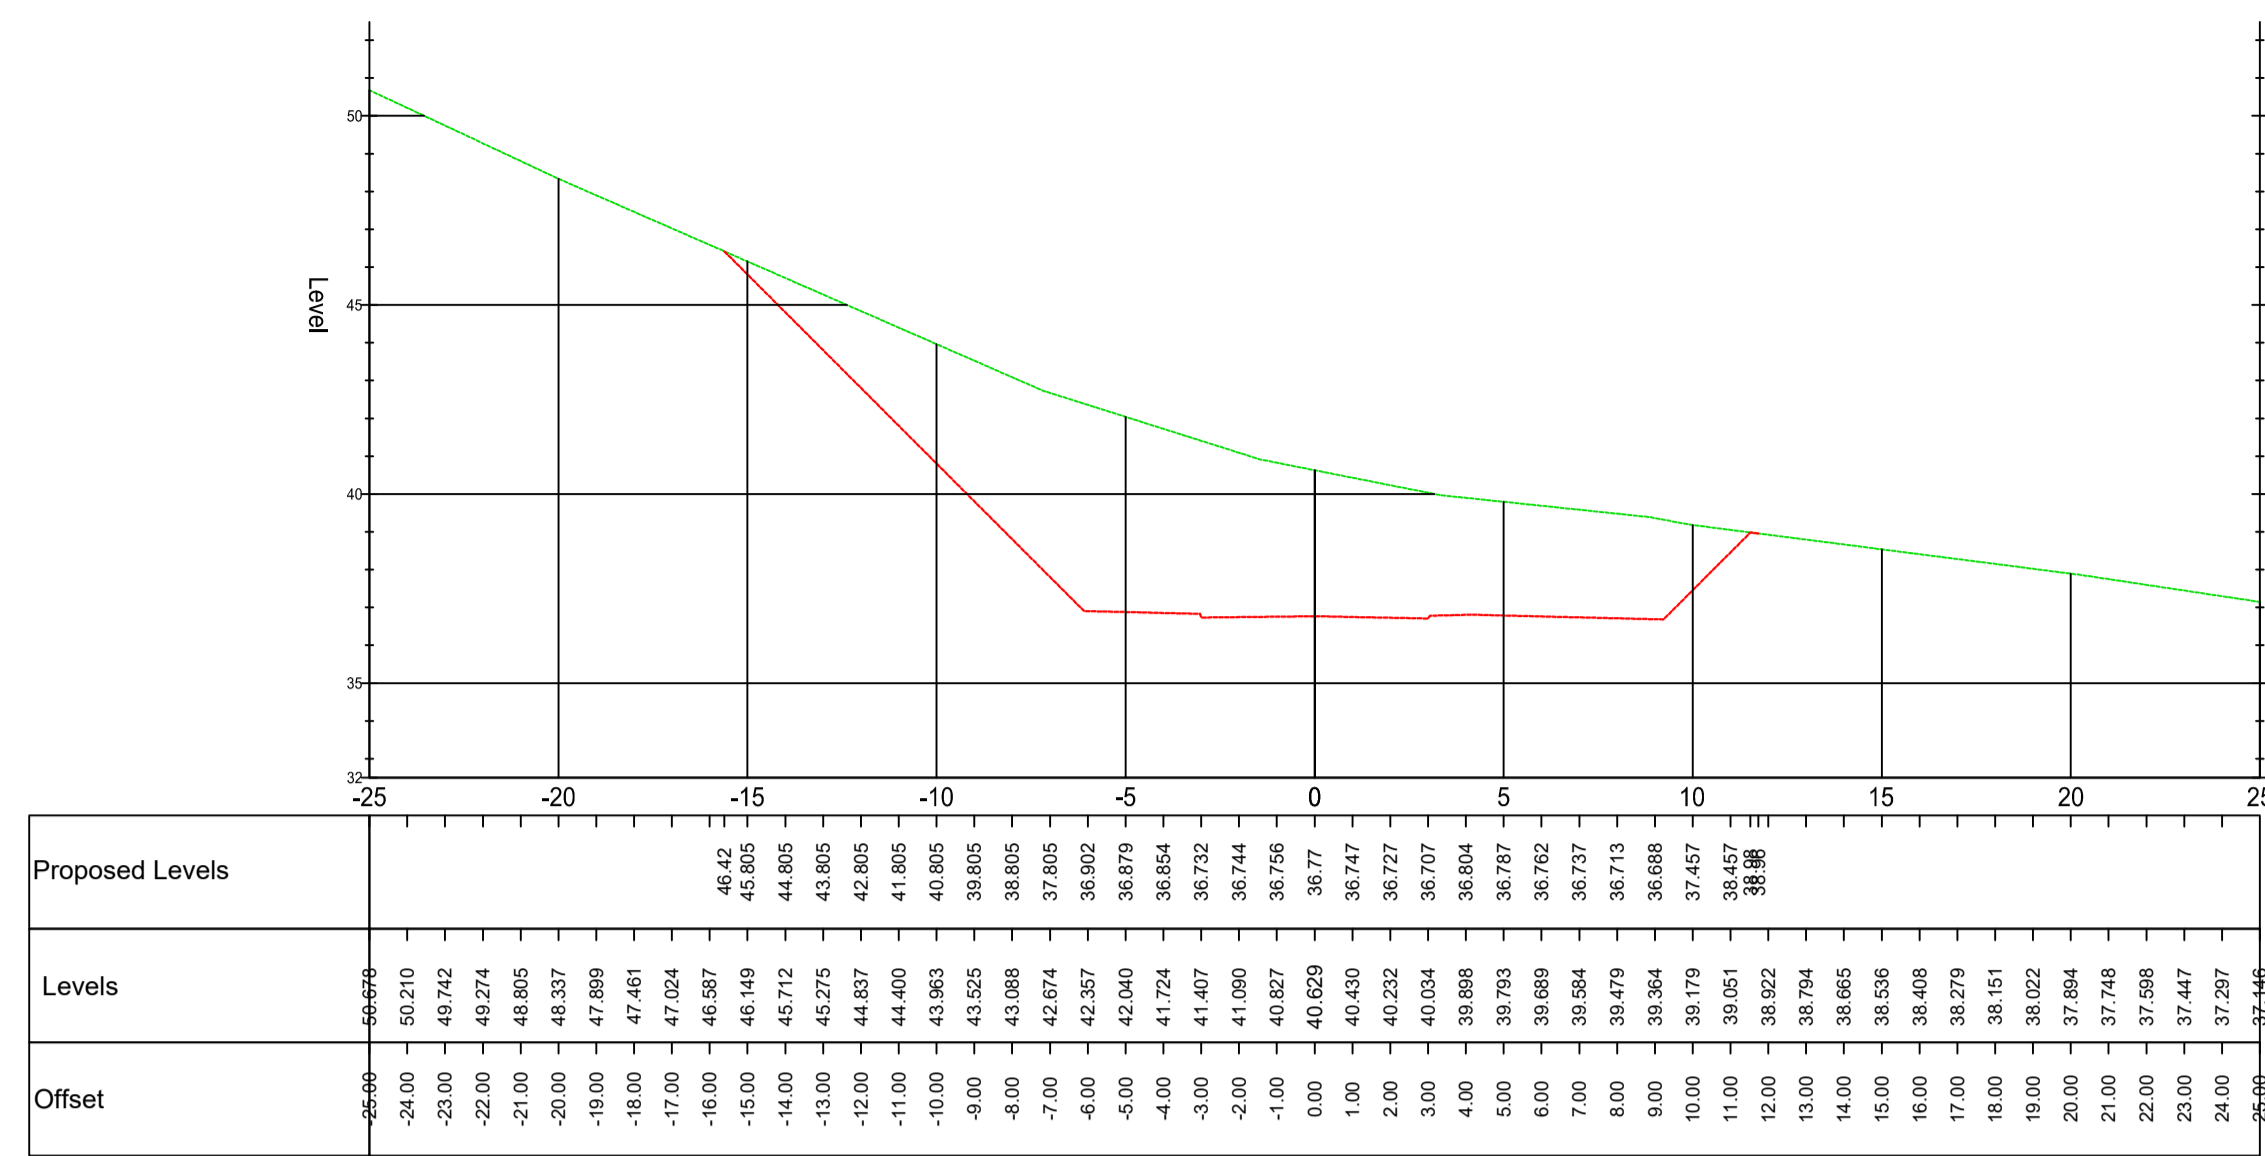

CROSS SECTION THROUGH SPINE ROAD - CHAINAGE 400m
HORZ SCALE 1:200; VERT SCALE 1:200

