


MAIN ACCESS ROAD
SCALE 1:200 (H), 1:200 (V)

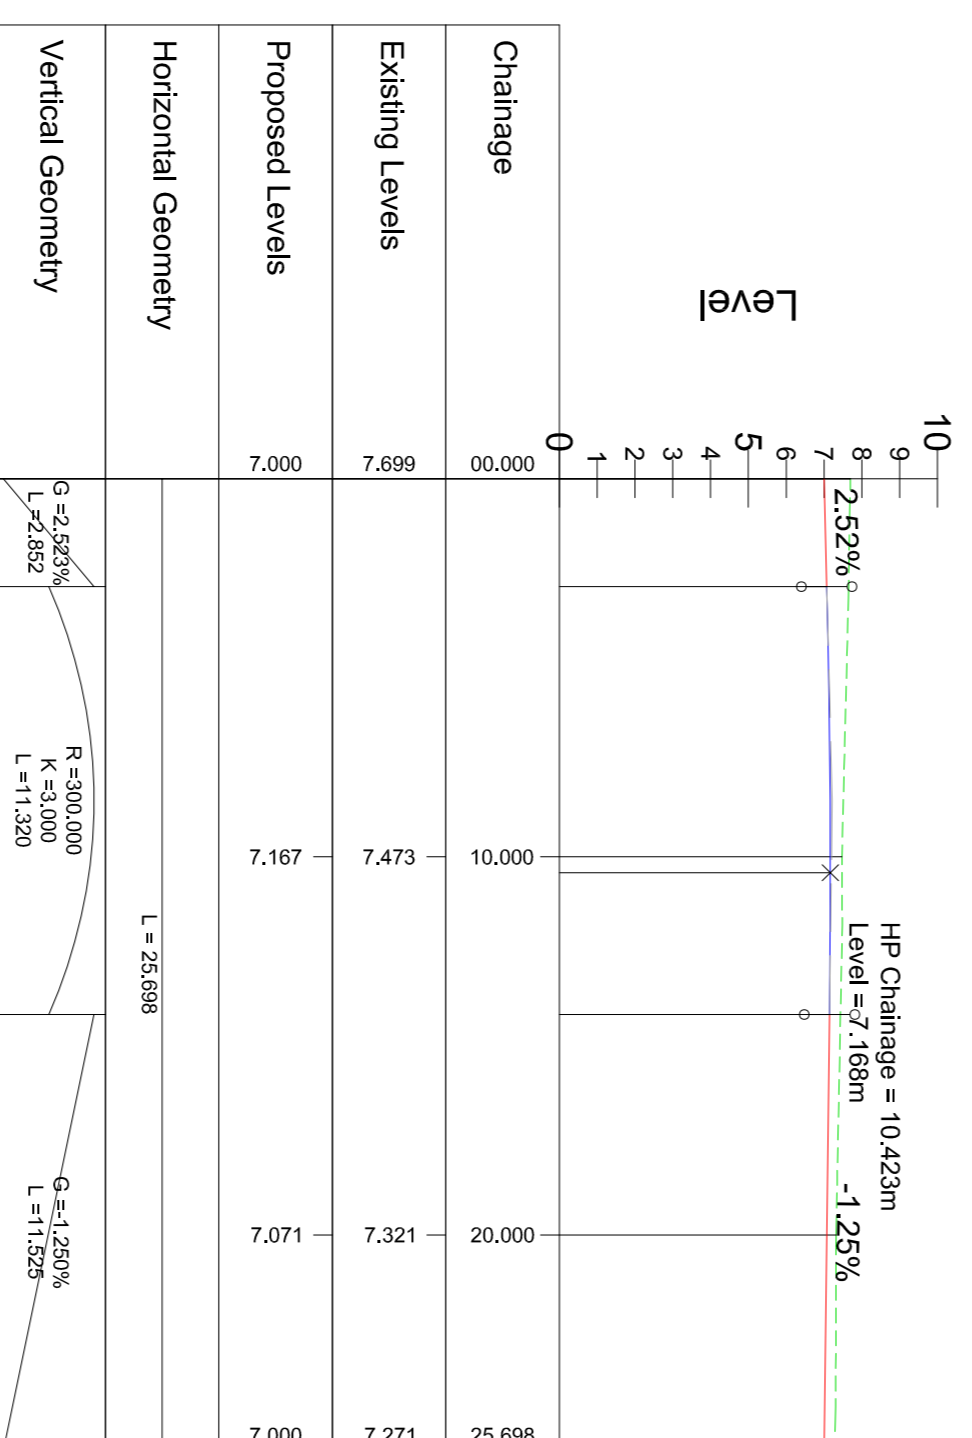

SPUR ROAD
SCALE 1:200 (H), 1:200 (V)

REV	DATE	REVISION	DRN	CHK
-	23.06.2021	Construction Consent Application	PRN	

THE DRAWING IS COPYRIGHT © . DO NOT SCALE FROM THIS DRAWING.

Arch Henderson
1919
Civil Engineers
Structural Engineers
Architects
CIVIL Co-ordinators
Environmental Services
Engineering Services

Stewart Building, Lewick, Stirling, ZE1 0LL.
Tel: 01595 695512
www.arch-henderson.co.uk • email: lewick@arch-henderson.co.uk

Address: Dundee, Glasgow, Lewick, Perth, Thurso, Stranraer, Southampton, Falkland Islands

PROJECT :
Hyalland Housing Association
6no. Housing Development, Marthastoun, Aith

TITLE :
Construction Consent
Road Longitudinal Sections

DRAWN:	DATE:	CHECKED:	APPROVED:
PRN	Jan 2021	AKT	AKT

SCALE : (A1)
As Shown

DRAWING STATUS :
Construction Consent

DRAWING NO : 182143-A-CC-03

REV : -