


TYPICAL SILT TRAP DETAIL

SCALE 1:20

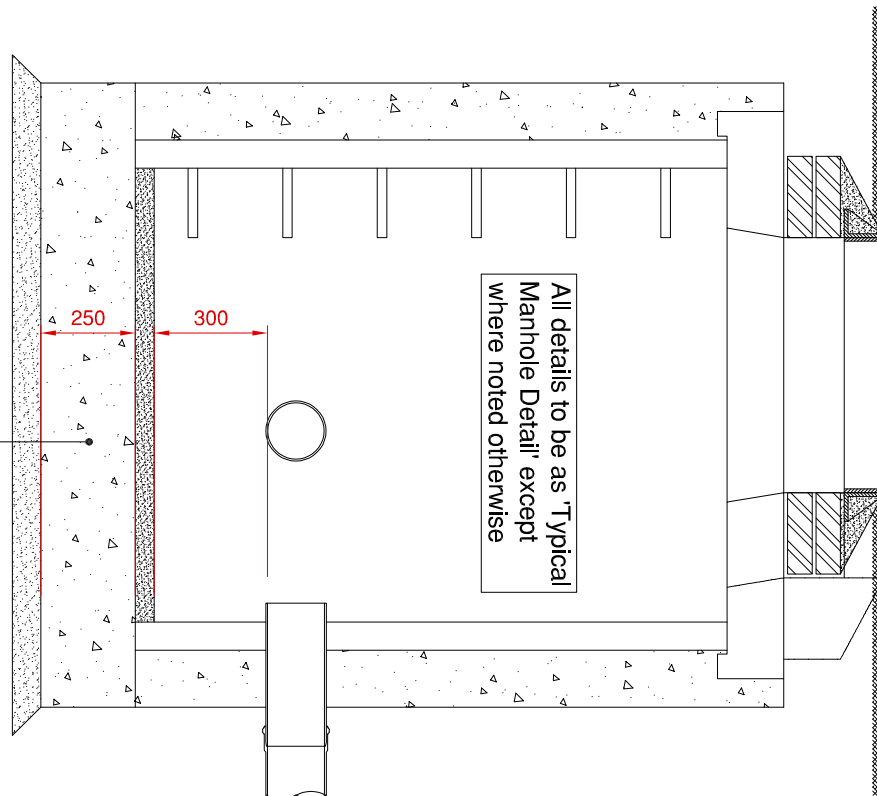

50mm thick granolithic screed, onto Min \varnothing 1700mm grade C25/30 concrete base, onto 75mm thick blinding concrete



Civil Engineers
Structural Engineers
Architects
CDM Co-ordinators
Geotechnical services
Environmental services

Stewart Building, Lerwick, Shetland, ZE1 0LL
Tel : 01595 695512 - Fax : 01595 694401
www.arch-henderson.co.uk - email : lerwick@arch-henderson.co.uk

Offices in : Aberdeen, Dundee, Glasgow, Lerwick, Lisboa (Portugal), Stromness and Thurso

PROJECT :

DRAINAGE DETAILS

TITLE :

SILT TRAP

DRAWN :

AKT

SCALE : (A4)

1:20

DRAWING STATUS :

DRAWING No :

AH-DR-03

DATE :

DEC 2007

CHECKED :