



Orientation

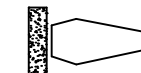

Possible Depth Achieved
= 3ft

Grass Area (full yard)
= 989m²



Concrete Memorial Plinth

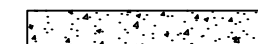

Reserved For Pandemic



Standard Plot

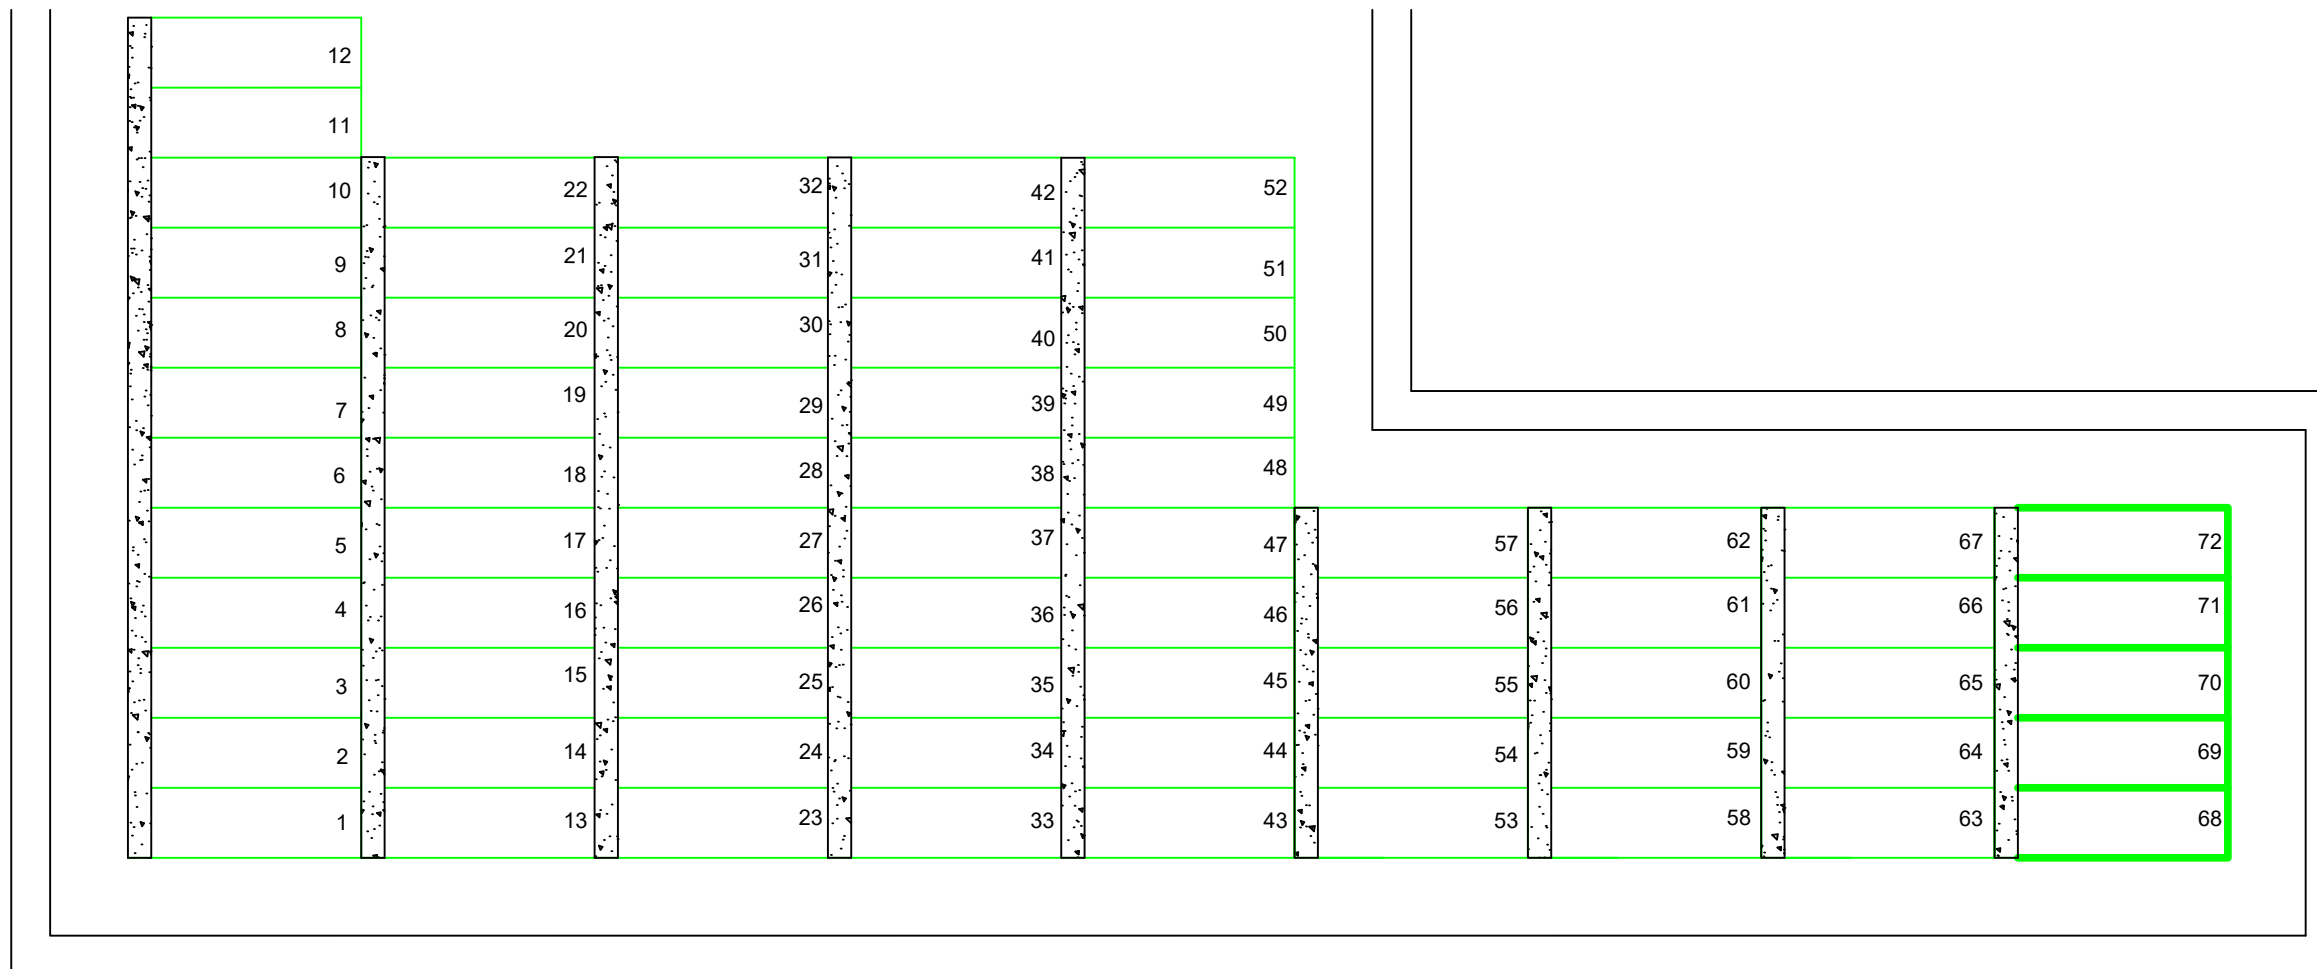 

Rev.	Date	By	Revision
------	------	----	----------

Ch'k'd

Scheme Foula Cemetery

Title Plot Numbers New Ground

Date 16/12/2021
Drg.No.
File No.

Drawn K.Pask

Ch'k'd K.Mackenzie

Scale N.T.S
Rev. B
Paper Size A3

Shetland Islands Council
Building Services Unit Gremista, Lerwick, Shetland, ZE1 OPX Telephone: Lerwick 01595 744100 Fax: 01595 744177

