

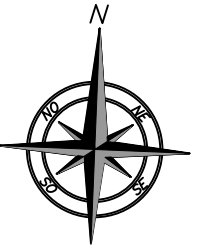


Old Yard

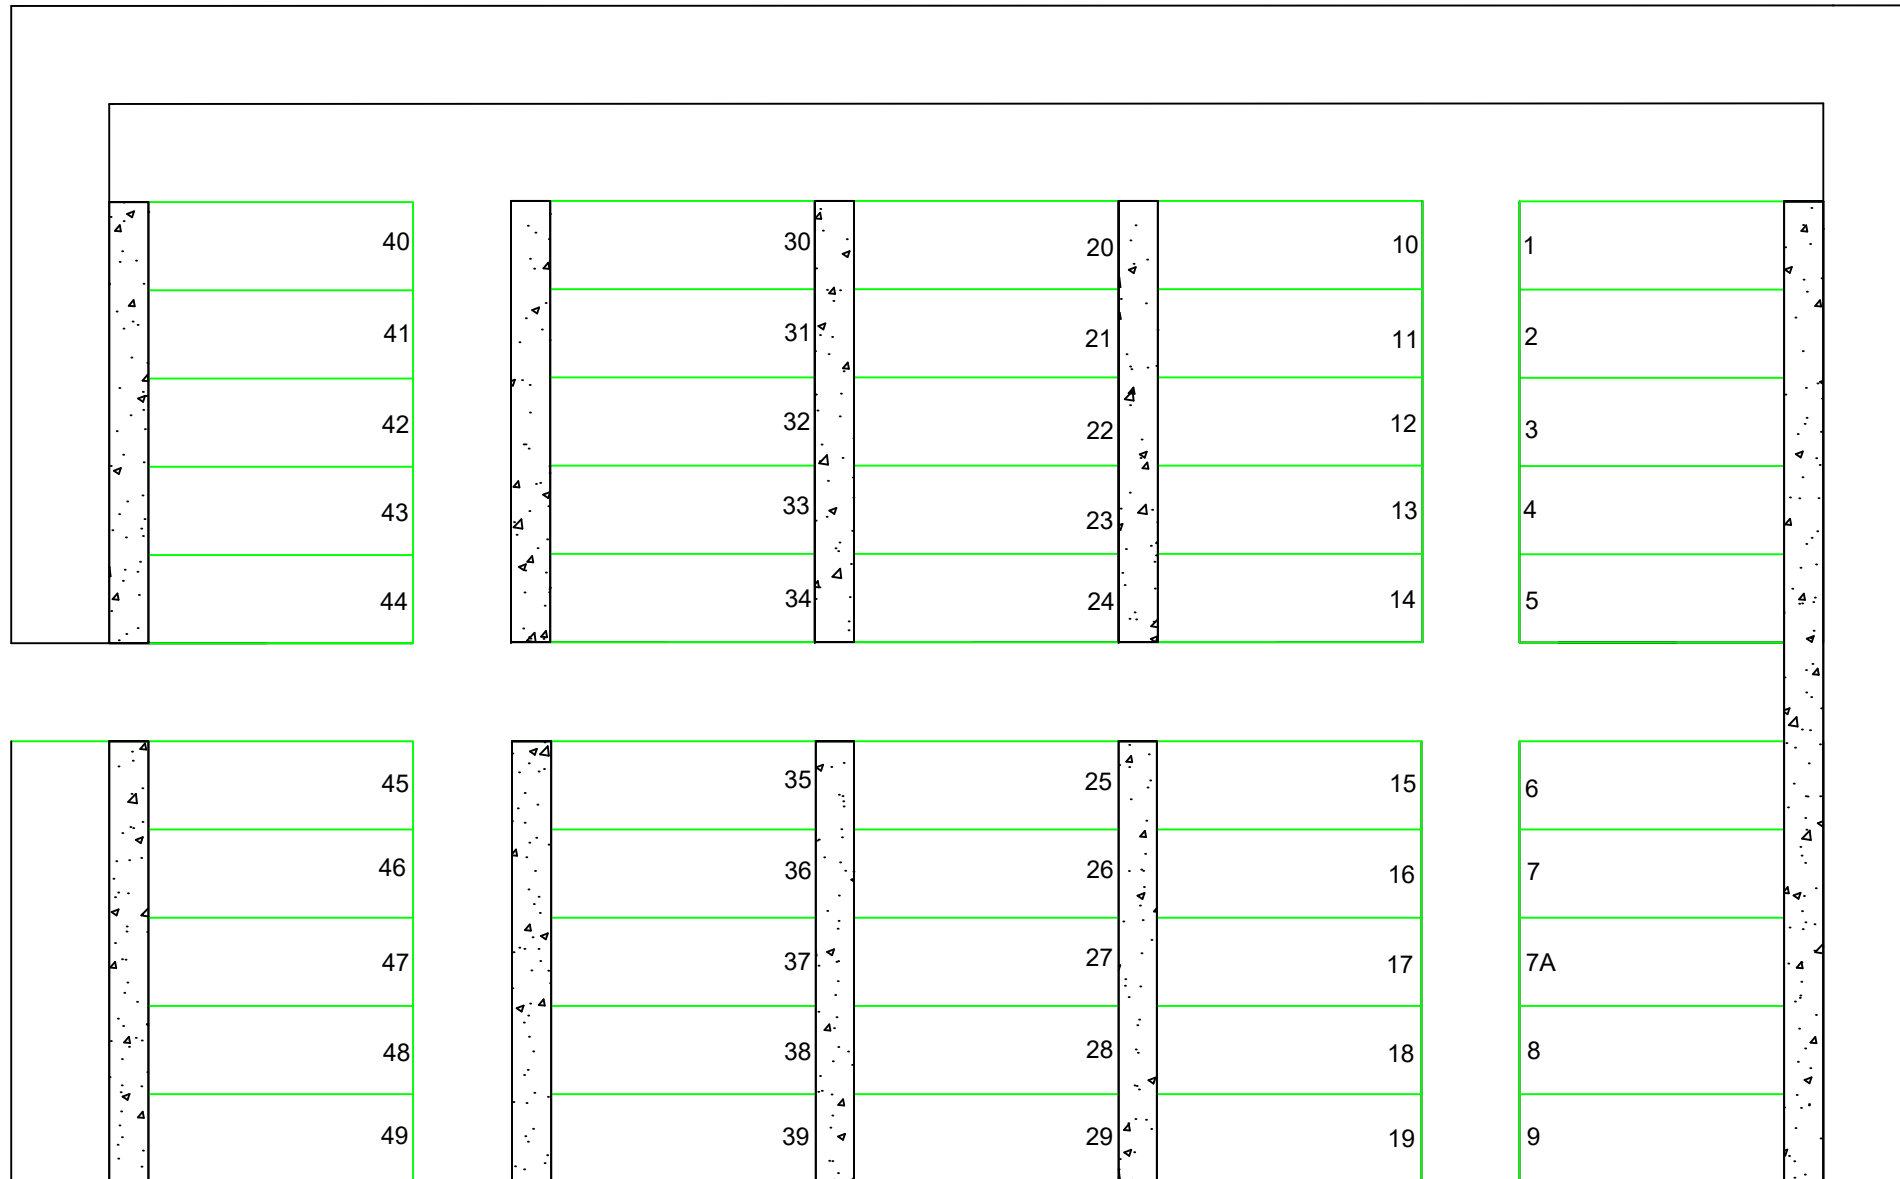


Orientation

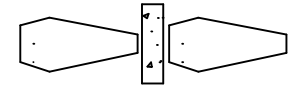


Possible Depth Achieved = 5ft

Grass Area (Total Old & New Yard) = 671m²

Concrete Memorial Plinth

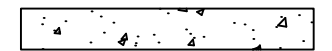

Standard Plot

 

Pandemic Graves to be decided by local gravediggers

Rev.	Date	By	Revision	Ch'k'd
------	------	----	----------	--------

Scheme Skerries Cemetery	Title Plot Numbers New Ground	Date 25/03/2020	Drawn K.Pask	Ch'k'd K.Mckenzie	Scale N.T.S
		Drg.No.			Rev. A
		File No.			Paper Size A3

Shetland Islands Council

Building Services Unit
Gremista, Lerwick, Shetland, ZE1 OPX
Telephone: Lerwick 01595 744100
Fax: 01595 744177

