
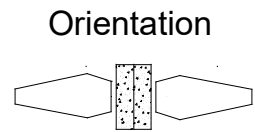


CAR PARK

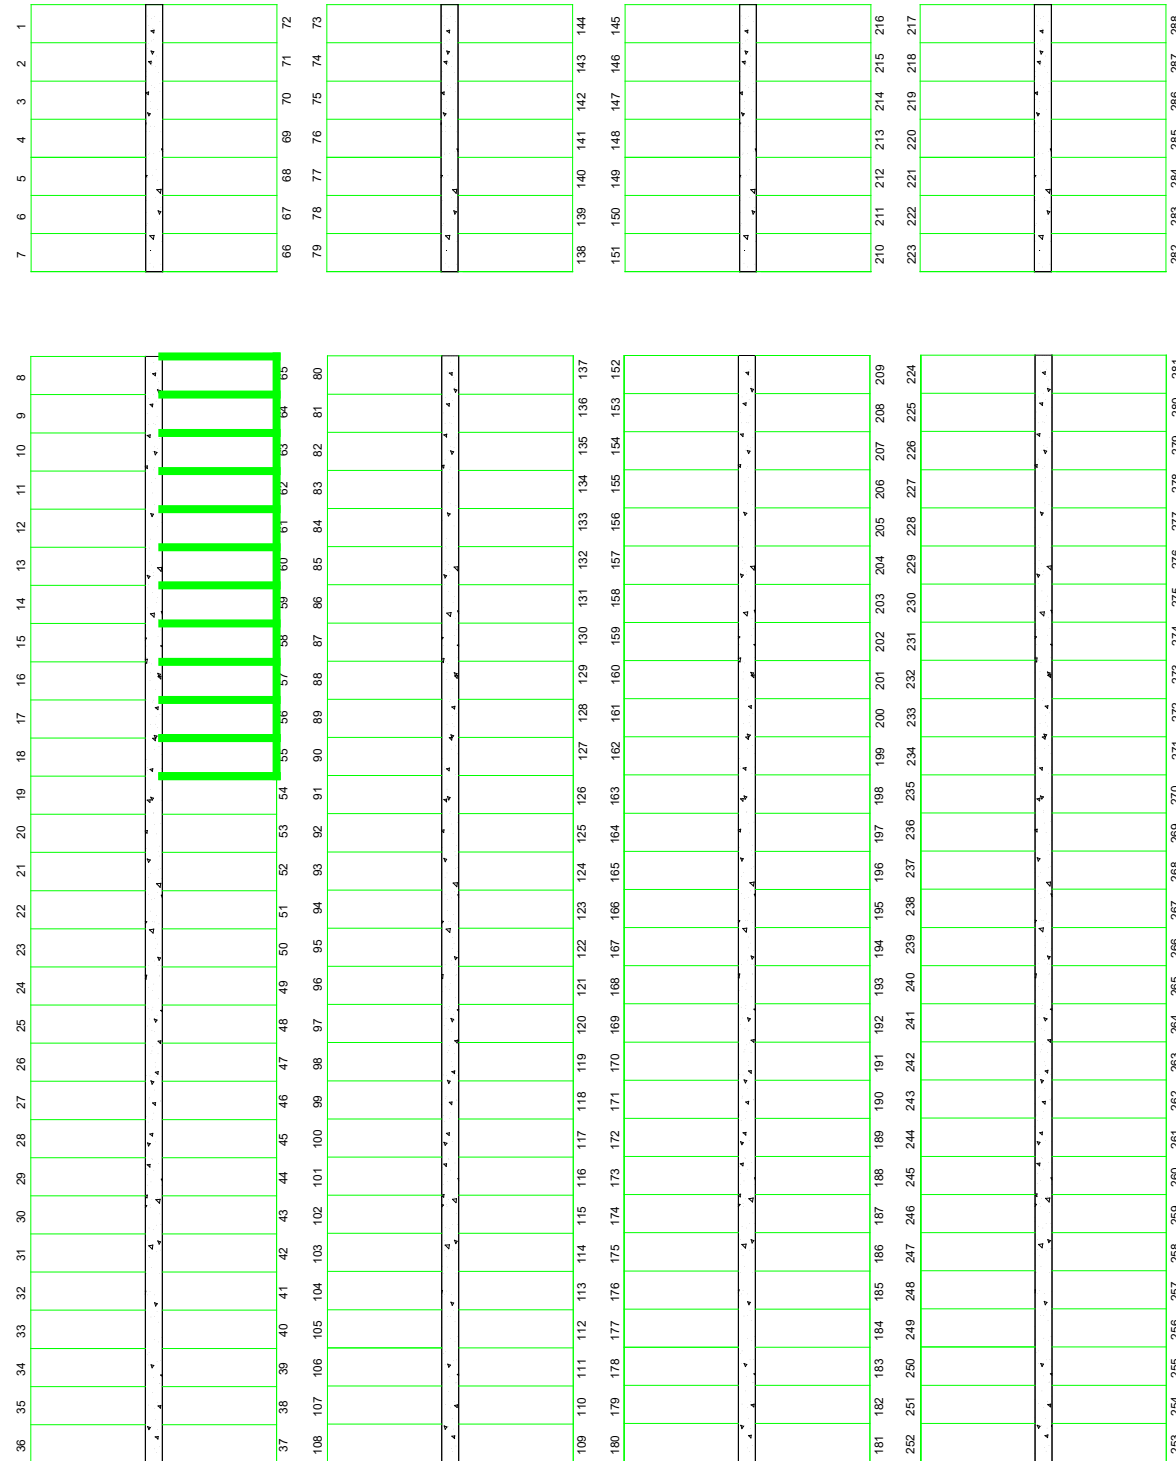

Possible Depth
Achieved
= 5ft

Grass Area
(Total Yard)
=3729m²

Concrete Memorial
Plinth



Reserved For
Pandemic



Standard Plot

OLD YARD

Rev. | Date | By | Revision

Ch'k'd

Scheme
Whalsay
New Extension

Title
Plot Numbers

Date 31/03/2020	Drawn K.Pask	Ch'k'd K.Mackenzie	Scale N.T.S
Drg.No.			Rev. A
File No.			Paper Size A3

Shetland Islands Council

Building Services Unit
Gremista, Lerwick, Shetland, ZE1 0PX
Telephone: Lerwick 01595 744100
Fax: 01595 744177