



Possible Depth
Achieved
= 5ft

Grass Area
= 335m²

Concrete Memorial
Plinth

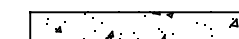

Ashes Plot
(Concrete Memorial
Plinth Indicative Only)

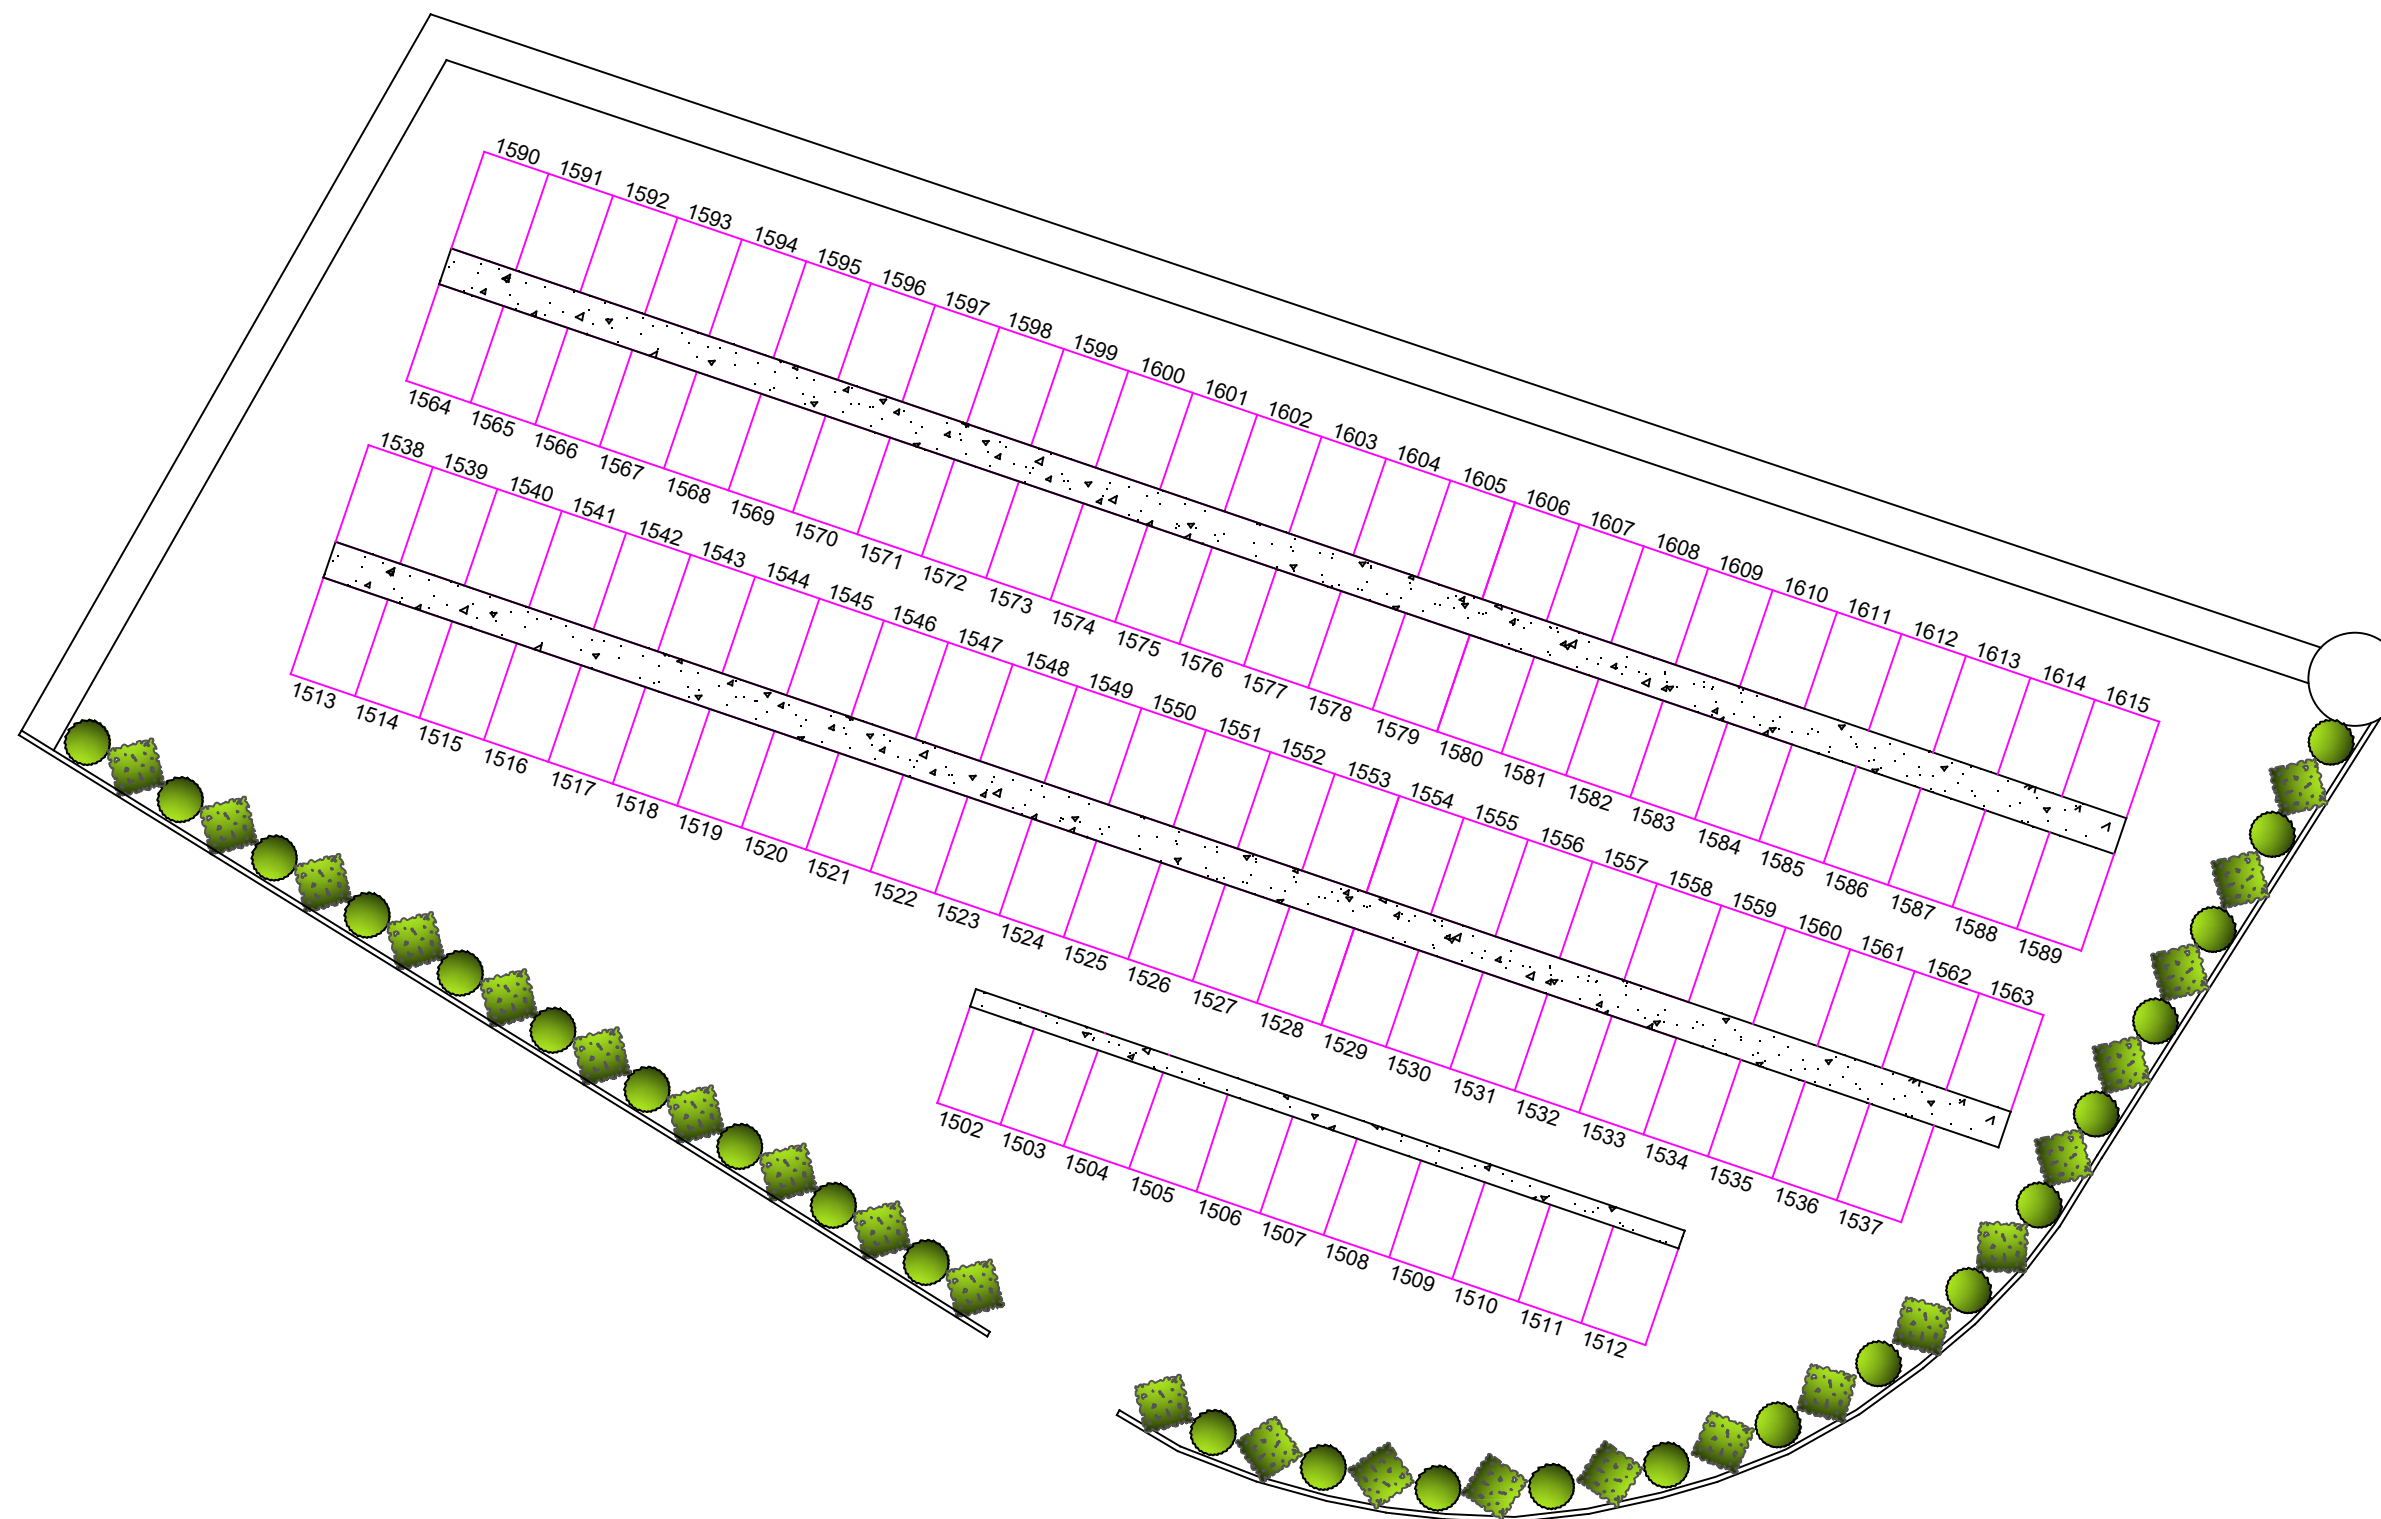

Rev.	Date	By	Revision	Ch'k'd						
Scheme Knab Cemetery New Extension				Title Ashes Plot Numbers		Date 19/04/2021	Drawn K. Pask	Ch'k'd K.Mckenzie	Scale 1:100	Shetland Islands Council Building Services Unit Gremista, Lerwick, Shetland, ZE1 0PX Telephone: Lerwick 01595 744100 Fax: 01595 744177 
						Drg.No.		Rev. A		
						File No.		Paper Size A3		