



Orientation

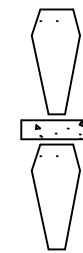


Possible Depth Achieved
= 5ft

Grass Area (Full Yard)
= 1547m²
Concrete Memorial Plinth

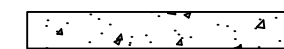

Standard Plot

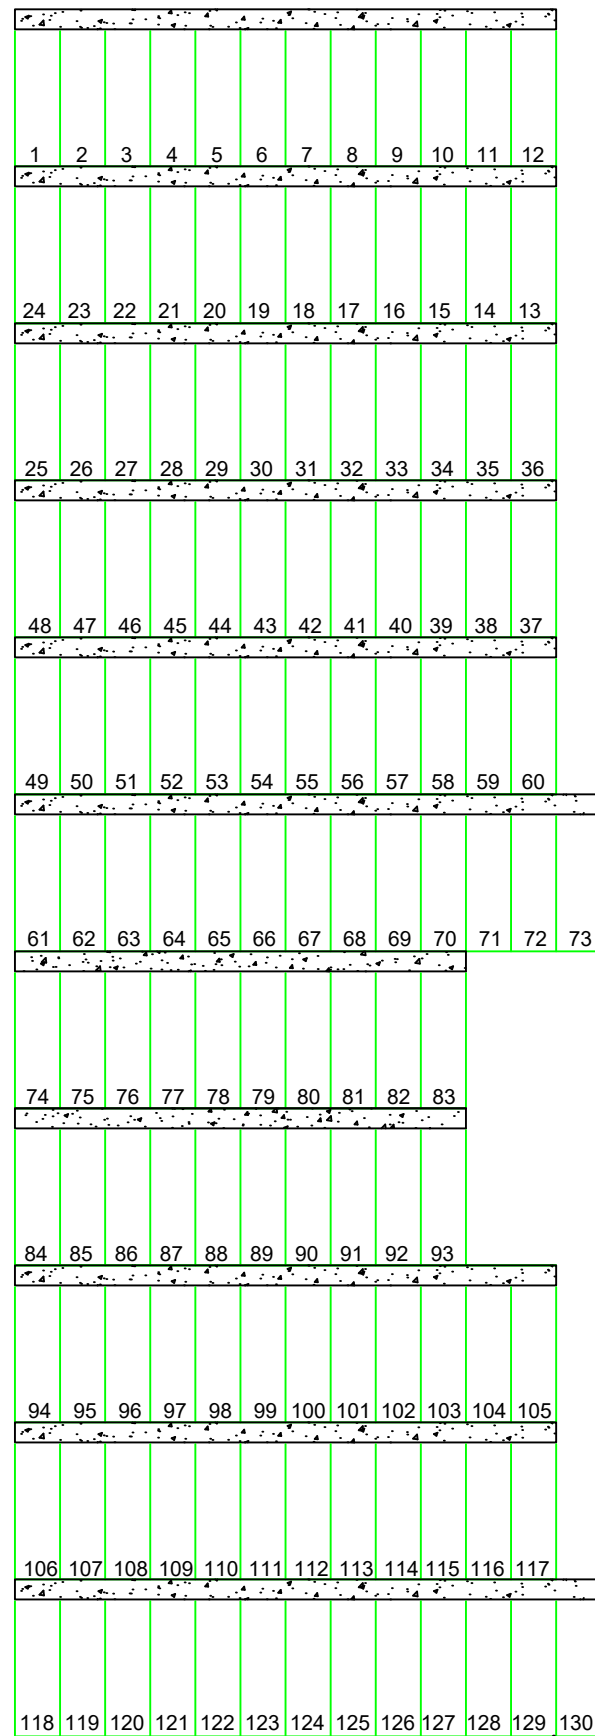

Rev.	Date	By	Revision

Ch'k'd

Scheme
Eshaness Cemetery
Plot Numbers

Title
New Extension
South

Date 03/07/2020	Drawn K.Pask	Ch'k'd K.Mckenzie	Scale N.T.S
Drg.No. Drawing 1		Rev. D	
File No.		Paper Size A3	

Shetland Islands Council

Building Services Unit
Gremista, Lerwick, Shetland, ZE1 OPX

Telephone: Lerwick 01595 744100
Fax: 01595 744177

