

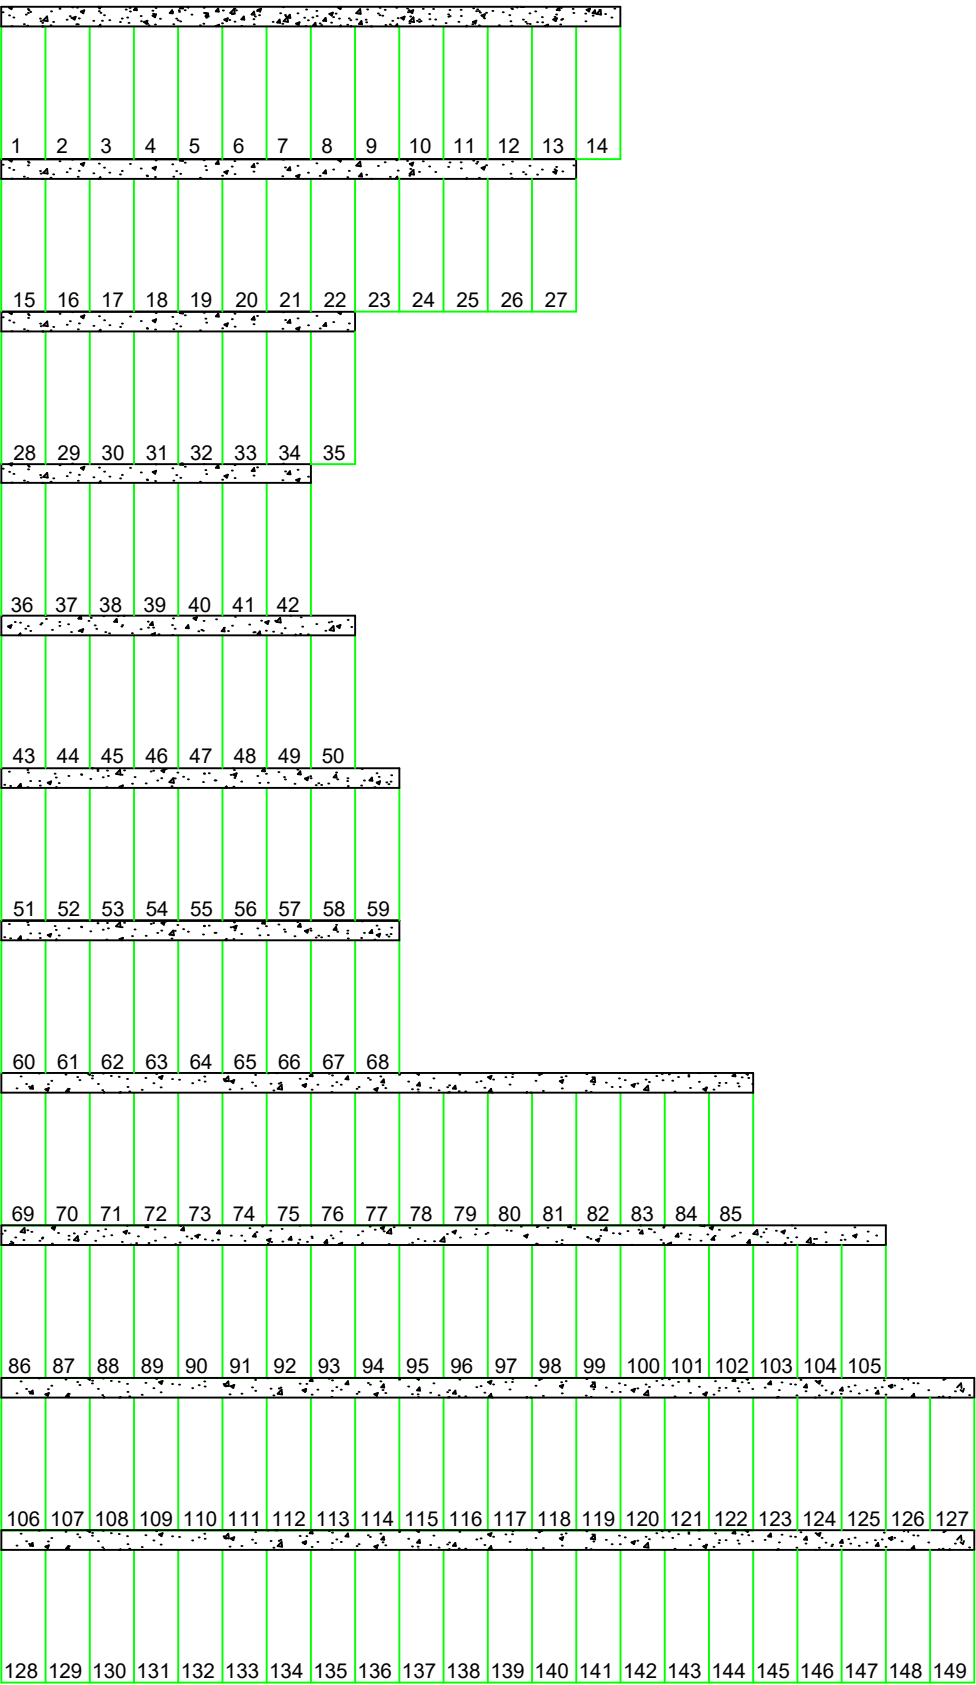


Orientation

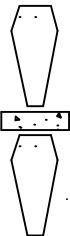

Possible Depth
Achieved
= 5ft

Grass Area
(Full Yard)
= 1547m²
Concrete Memorial
Plinth

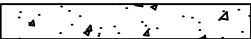

Standard Plot



Rev.	Date	By	Revision	Ch'k'd
------	------	----	----------	--------

Scheme	Eshaness Cemetery
--------	-------------------

Title	Old Ground
-------	------------

Date	03/07/2020	Drawn	K.Pask	Ch'k'd	K.Mckenzie	Scale	N.T.S
Drg.No.	Drawing 2					Rev.	D
File No.						Paper Size	A3

Shetland Islands Council
Building Services Unit
Gremista, Lerwick, Shetland, ZE1 0PX
Telephone: Lerwick 01595 744100
Fax: 01595 744177

