
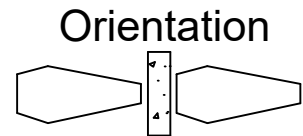
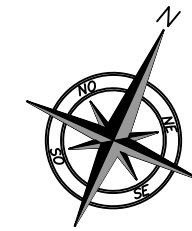



CAR PARK

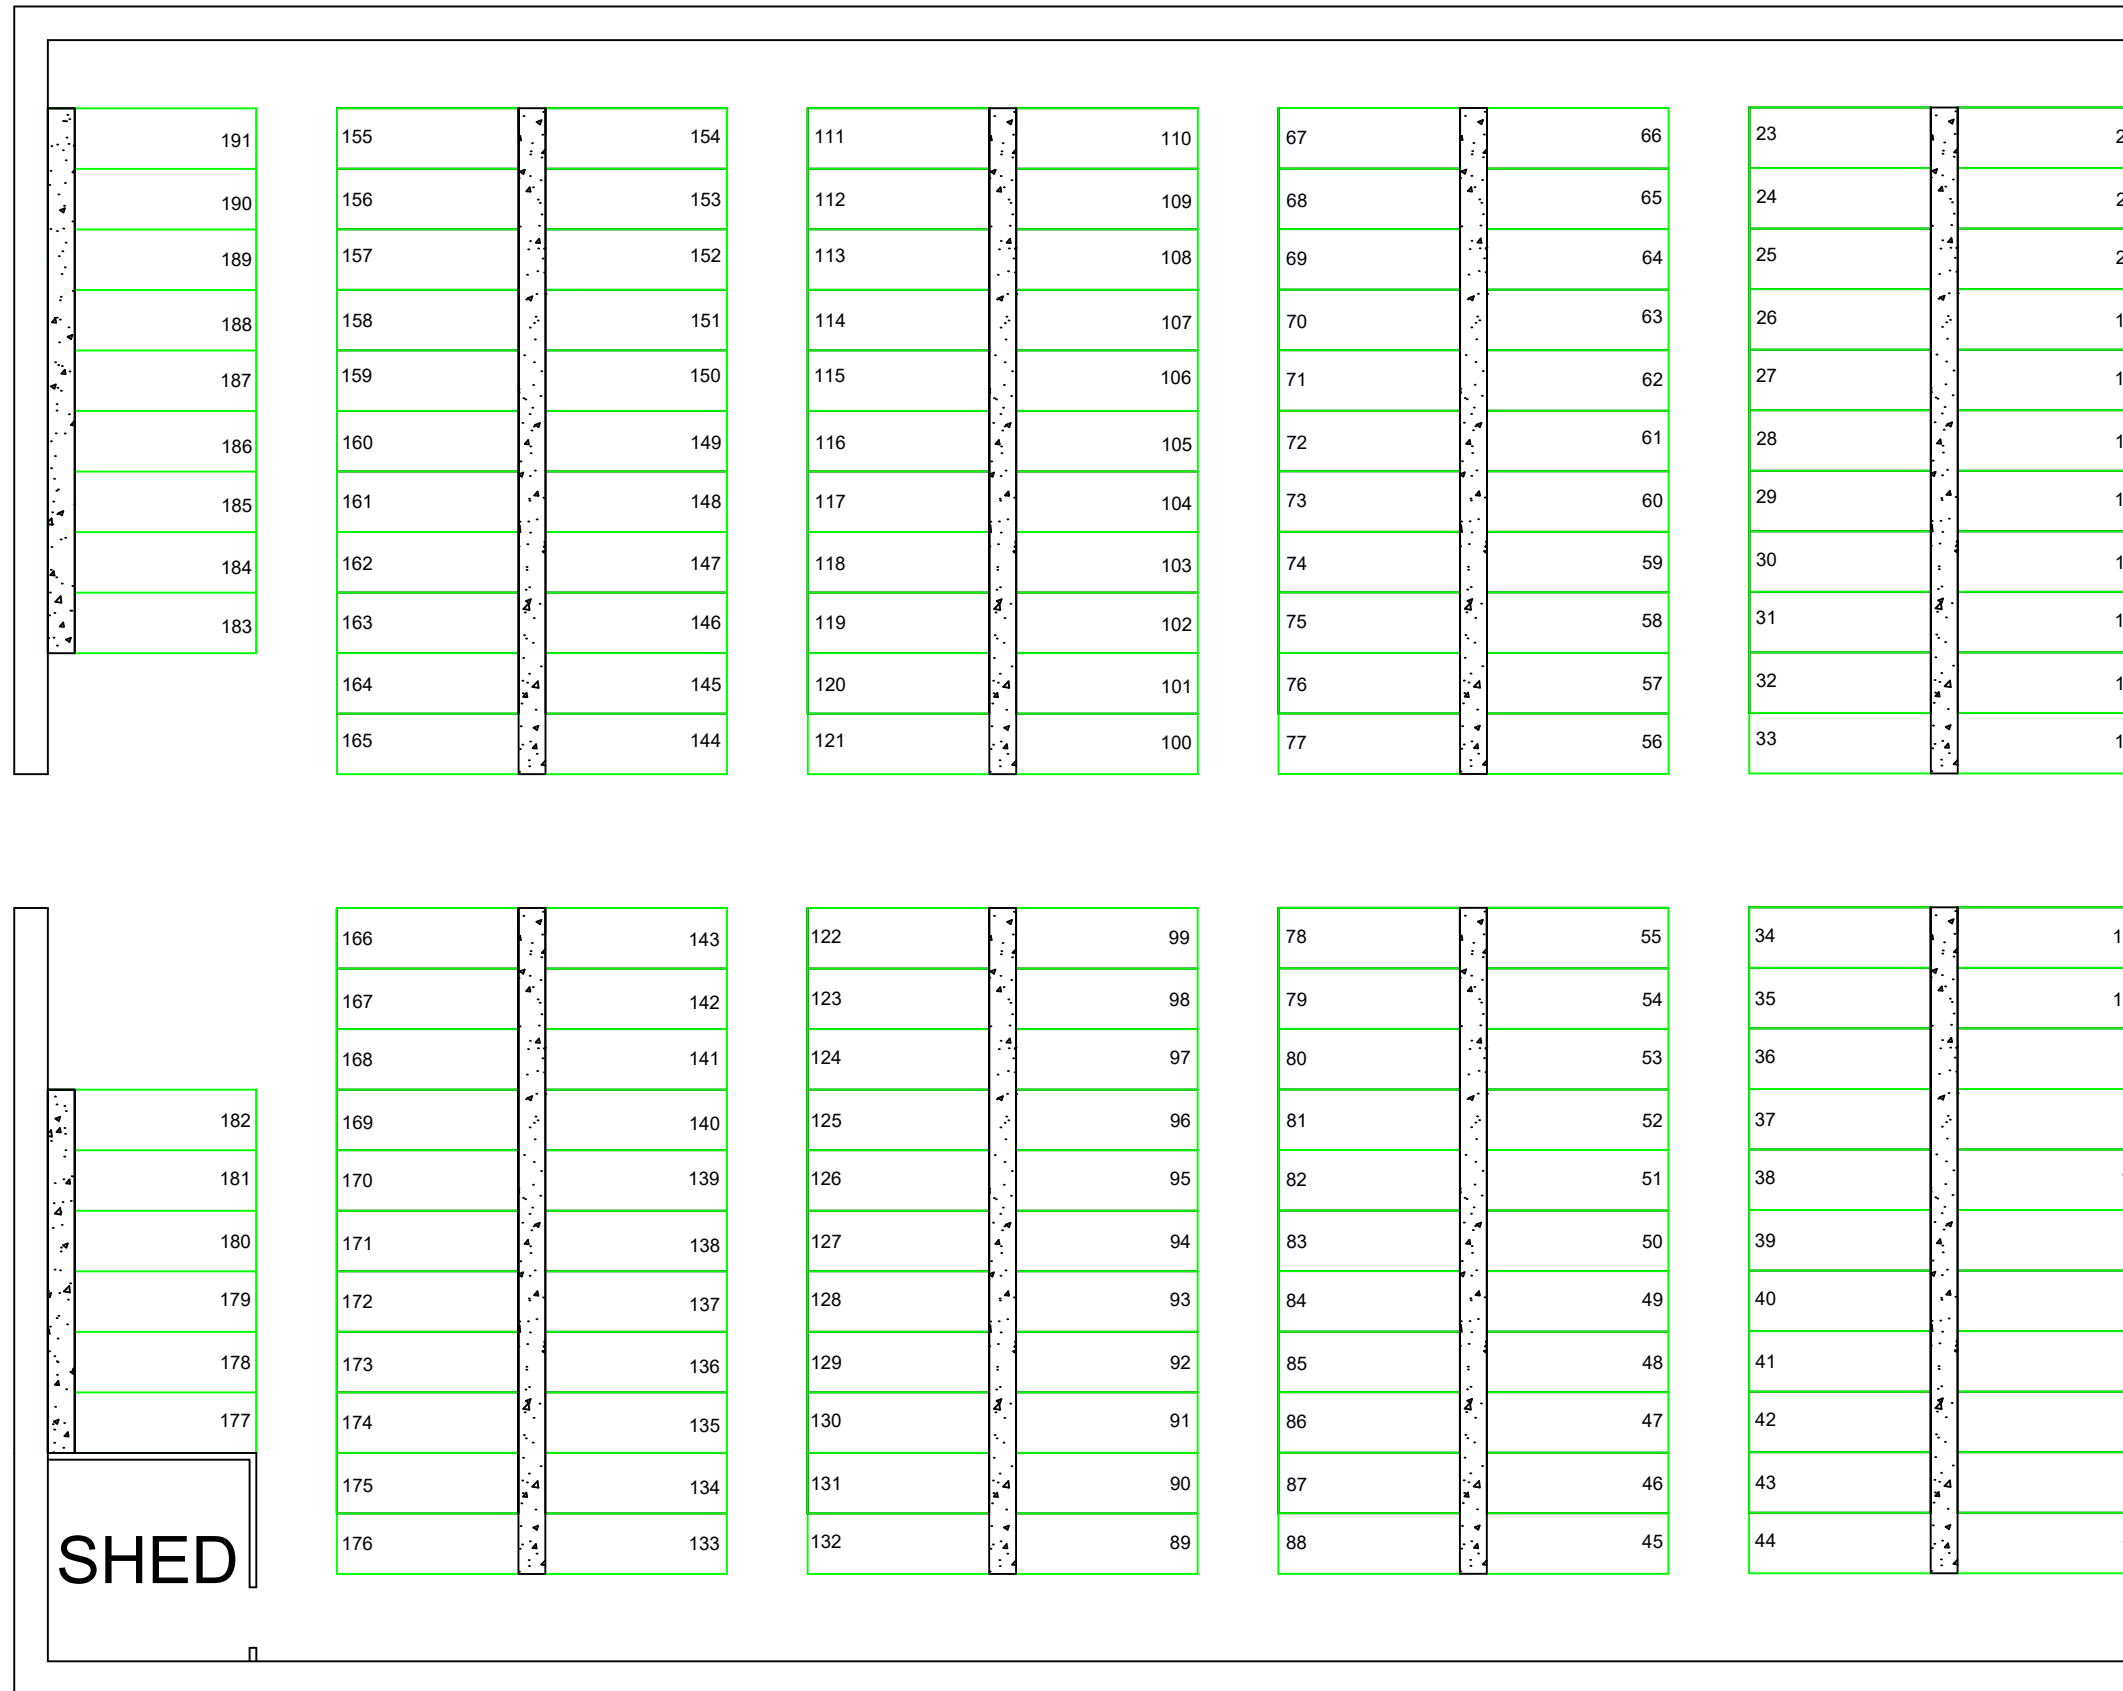


Possible Depth Achieved = 5ft

Grass Area (Full Yard) = 1383m²

Concrete Memorial Plinth

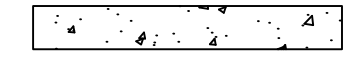

Standard Plot

 

Rev.	Date	By	Revision
------	------	----	----------

Ch'k'd

Scheme
Garth Cemetery

Title
**Plot Numbers
New Extension**

Date
21/04/2020

Drg.No.

File No.

Drawn
K.Pask

Ch'k'd
K.Mckenzie

Scale
N.T.S

Rev.
B

Paper Size
A3

Shetland Islands Council

Building Services Unit
Gremista, Lerwick, Shetland, ZE1 OPX
Telephone: Lerwick 01595 744100
Fax: 01595 744177

