

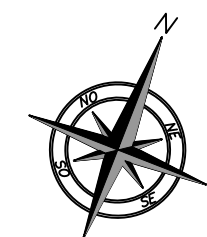


CAR PARK

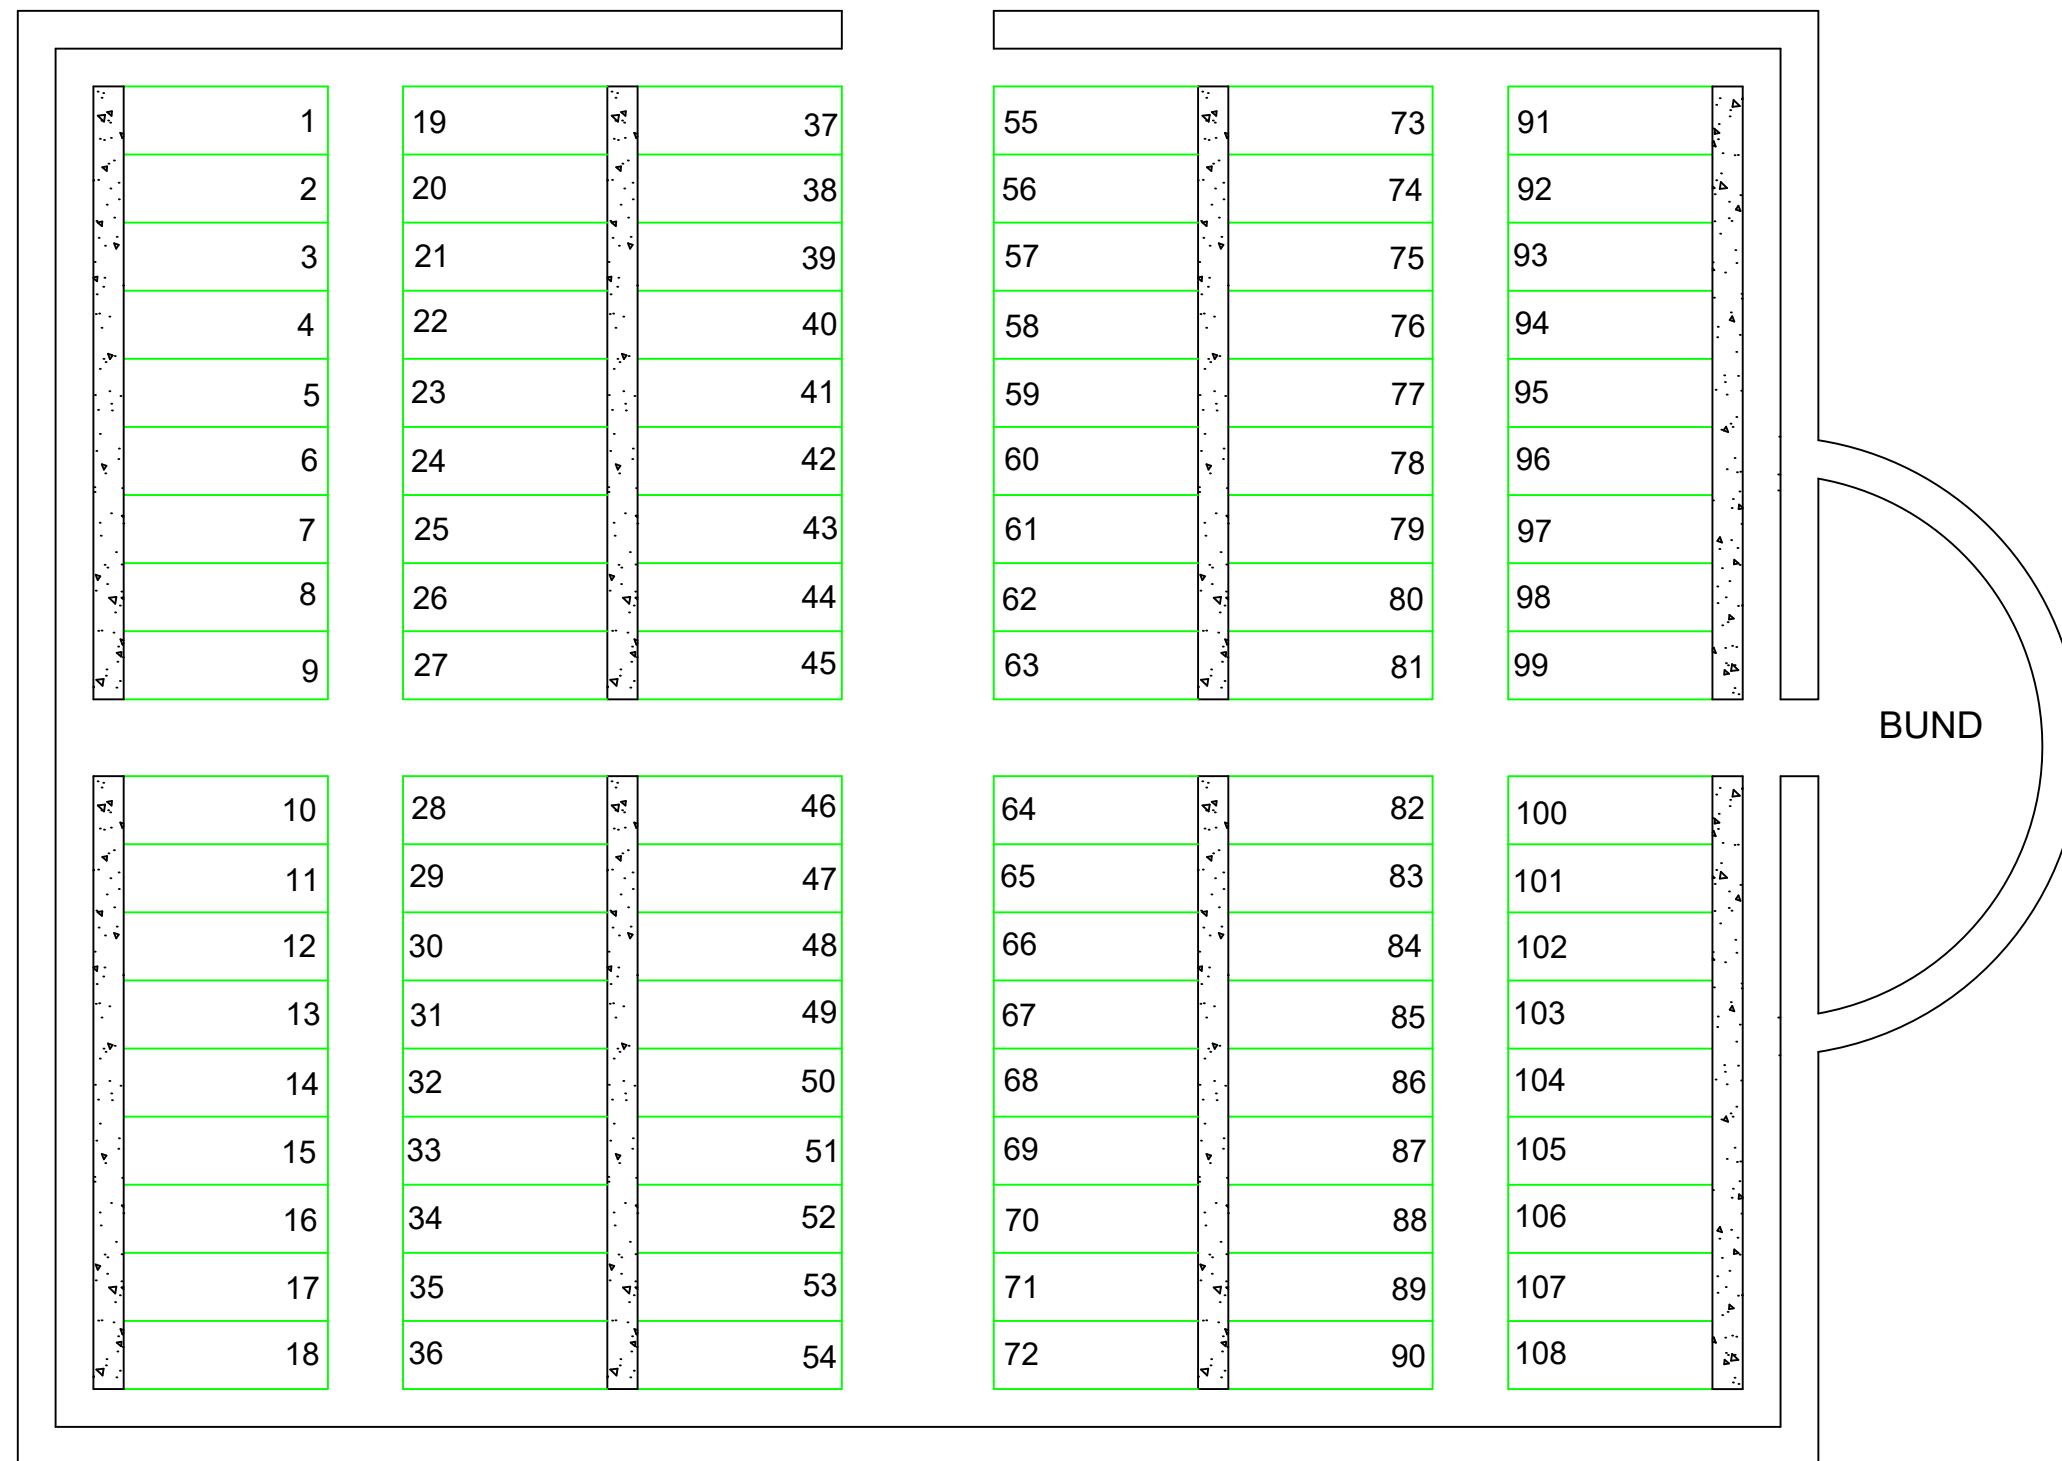


Orientation

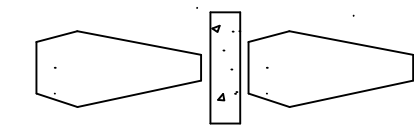


Possible Depth Achieved = 5ft

Grass Area = 528m²

Concrete Memorial Plinth

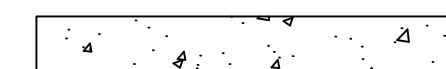

Standard Plot

 

Rev.	Date	By	Revision
------	------	----	----------

Ch'k'd

Scheme
**Muckle Roe
 New Cemetery**

Title
Plot Numbers

Date 04/08/2020	Drawn K.Pask	Ch'k'd K.Mckenzie	Scale N.T.S
Drg.No.			Rev. A
File No.			Paper Size A3

Date 04/08/2020	Drawn K.Pask	Ch'k'd K.Mckenzie	Scale N.T.S
Drg.No.			Rev. A
File No.			Paper Size A3

Shetland Islands Council
 Building Services Unit
 Gremista, Lerwick, Shetland, ZE1 0PX
 Telephone: Lerwick 01595 744100
 Fax: 01595 744177

