
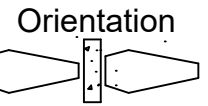



CAR PARK

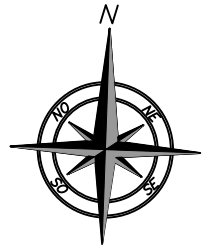


Orientation
Possible Depth Achieved = 5ft

Grass Area = 962m²

Concrete Memorial Plinth

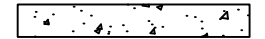

Standard Plot

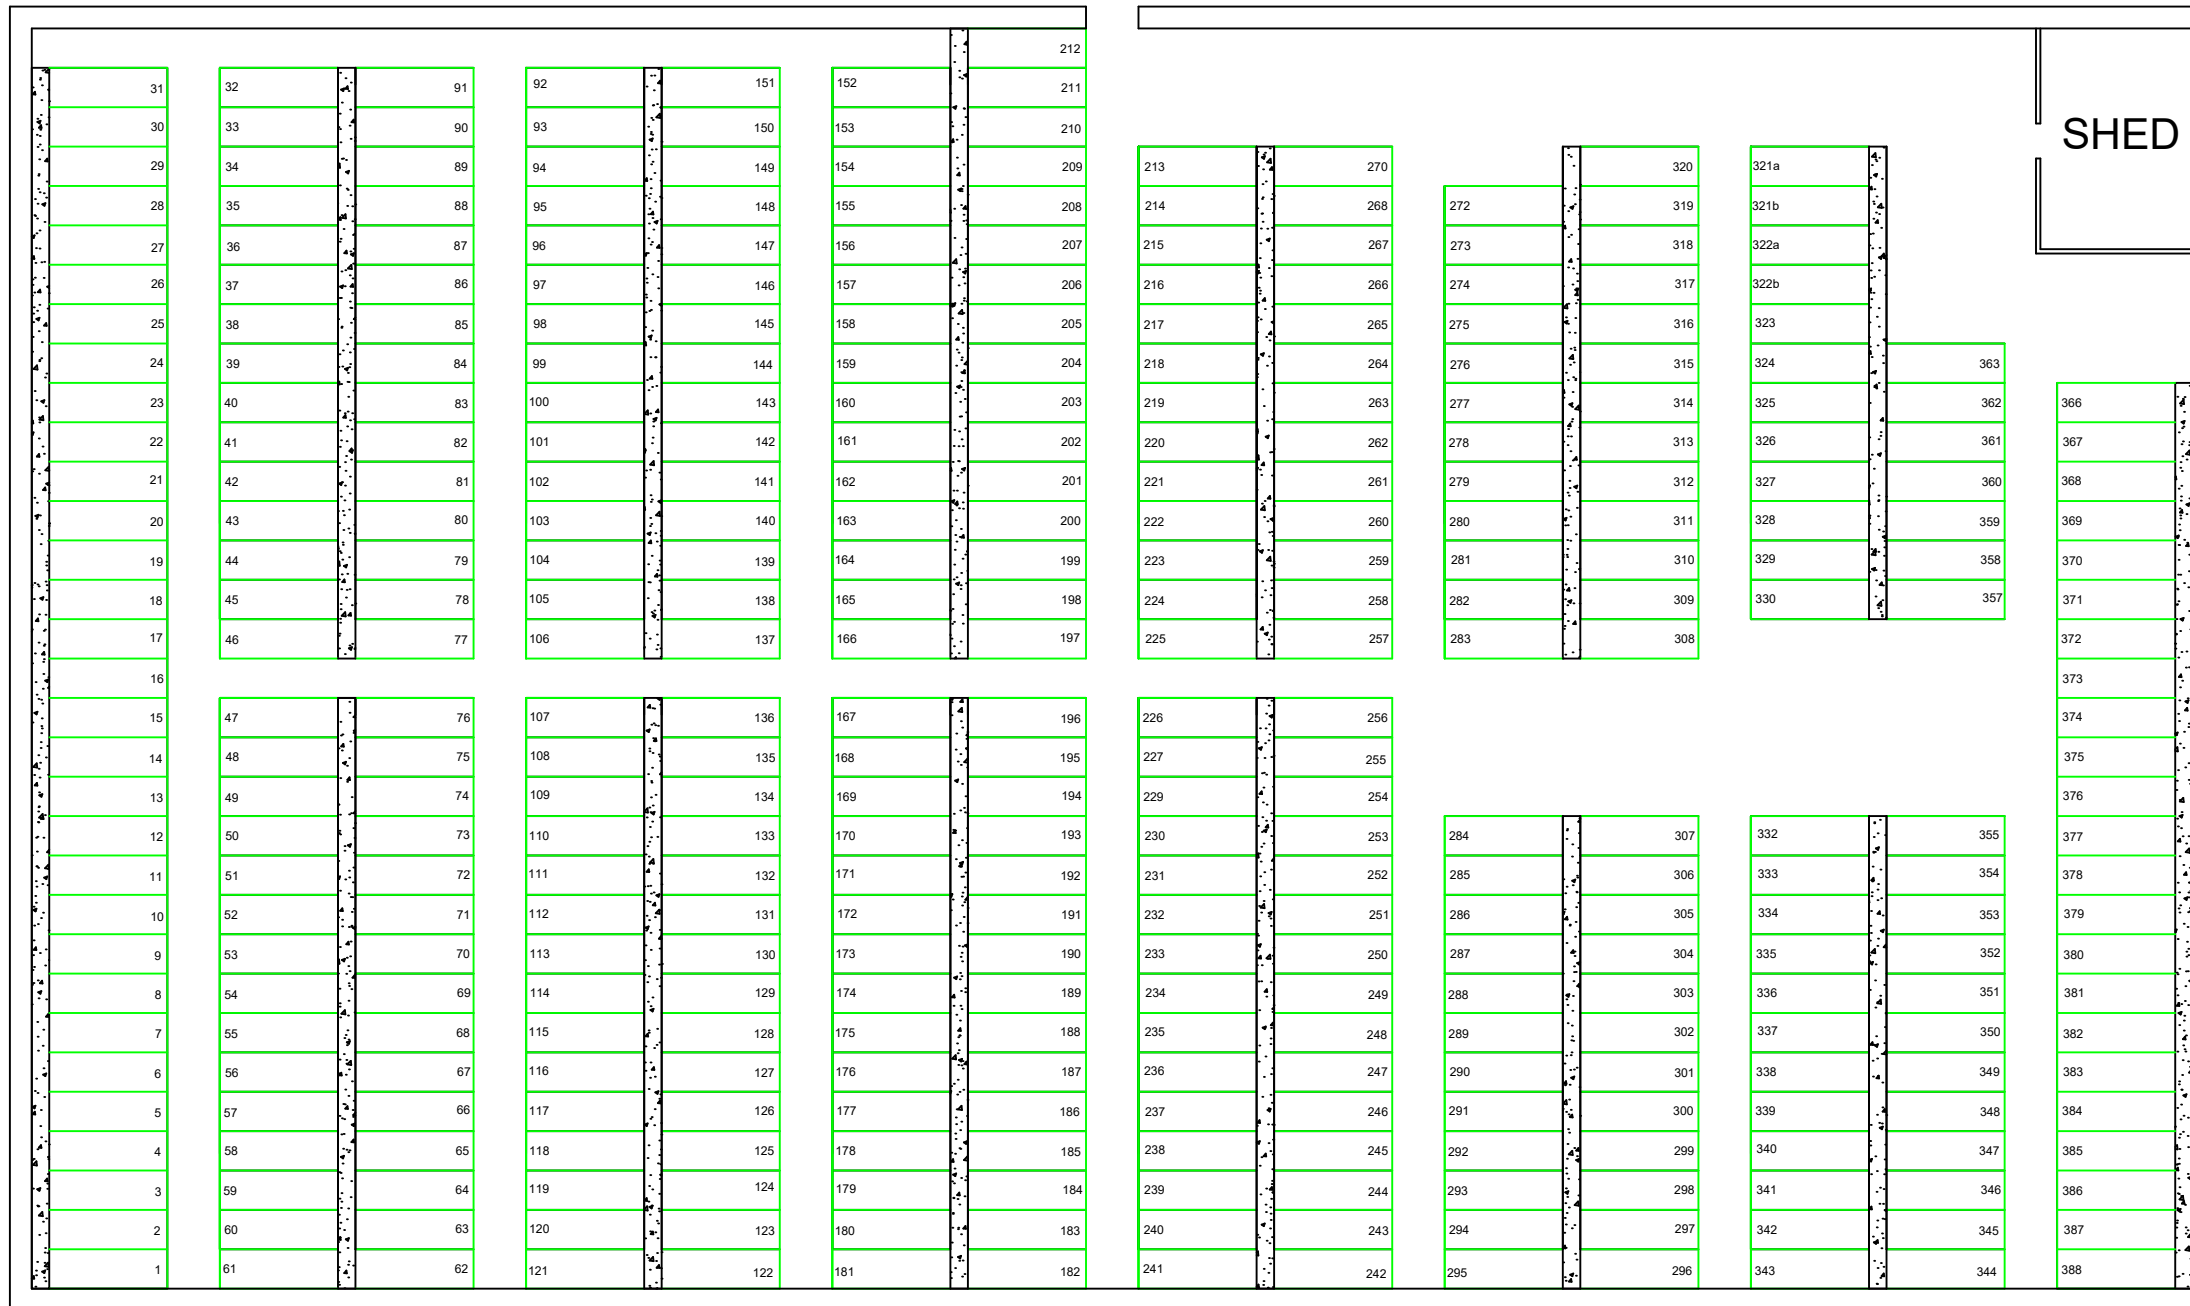

Rev.	Date	By	Revision

Ch'k'd

Scheme
Voe Cemetery
New Extension

Title
Plot Numbers

Date
20/04/2020

Drg.No.

File No.

Drawn
K.Pask

Ch'k'd
K.Mckenzie

Scale
N.T.S

Rev.
B

Paper Size
A3

Shetland Islands Council

Building Services Unit
Gremista, Lerwick, Shetland, ZE1 OPX

Telephone: Lerwick 01595 744100
Fax: 01595 744177