

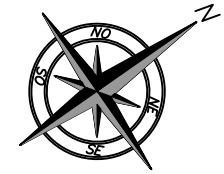


CAR PARK

NEW GROUND

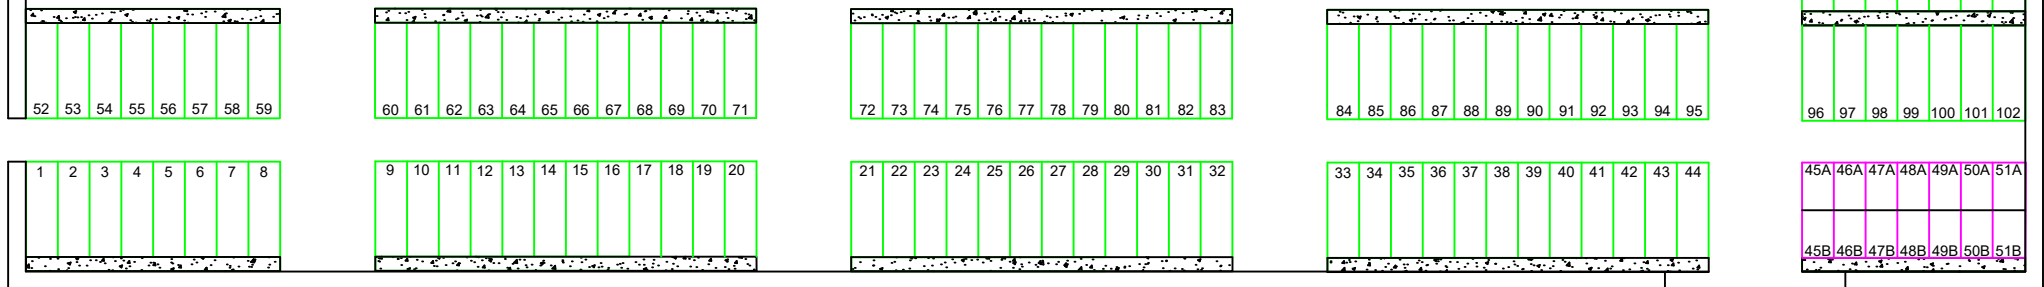

Orientation

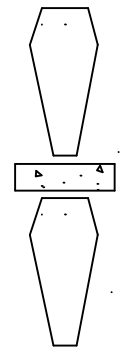


Possible Depth Achieved = 5ft

Grass Area (Full Yard) = 2479m<sup>2</sup>

Concrete Memorial Plinth



Standard Plot

 

Ashes Plot



Rev.	Date	By	Revision	Ch'k'd	Date	Drawn	Ch'k'd	Scale	<b>Shetland Islands Council</b> Building Services Unit Gremista, Lerwick, Shetland, ZE1 OPX Telephone: Lerwick 01595 744100 Fax: 01595 744177	
Scheme				Title		Date		Rev.		
Bigton Cemetery				Plot Numbers New Extension		27/04/2020		N.T.S.		
						Drg.No.		B		
						Drawing 2				
						File No.		Paper Size		
								A3		

