



# OLD GROUND

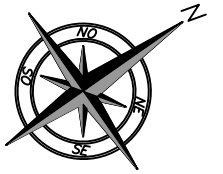

Orientation

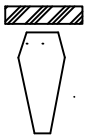


Possible Depth Achieved = 5ft

Grass Area (Full Yard) = 2479m<sup>2</sup>

Memorial Area

Standard Plot

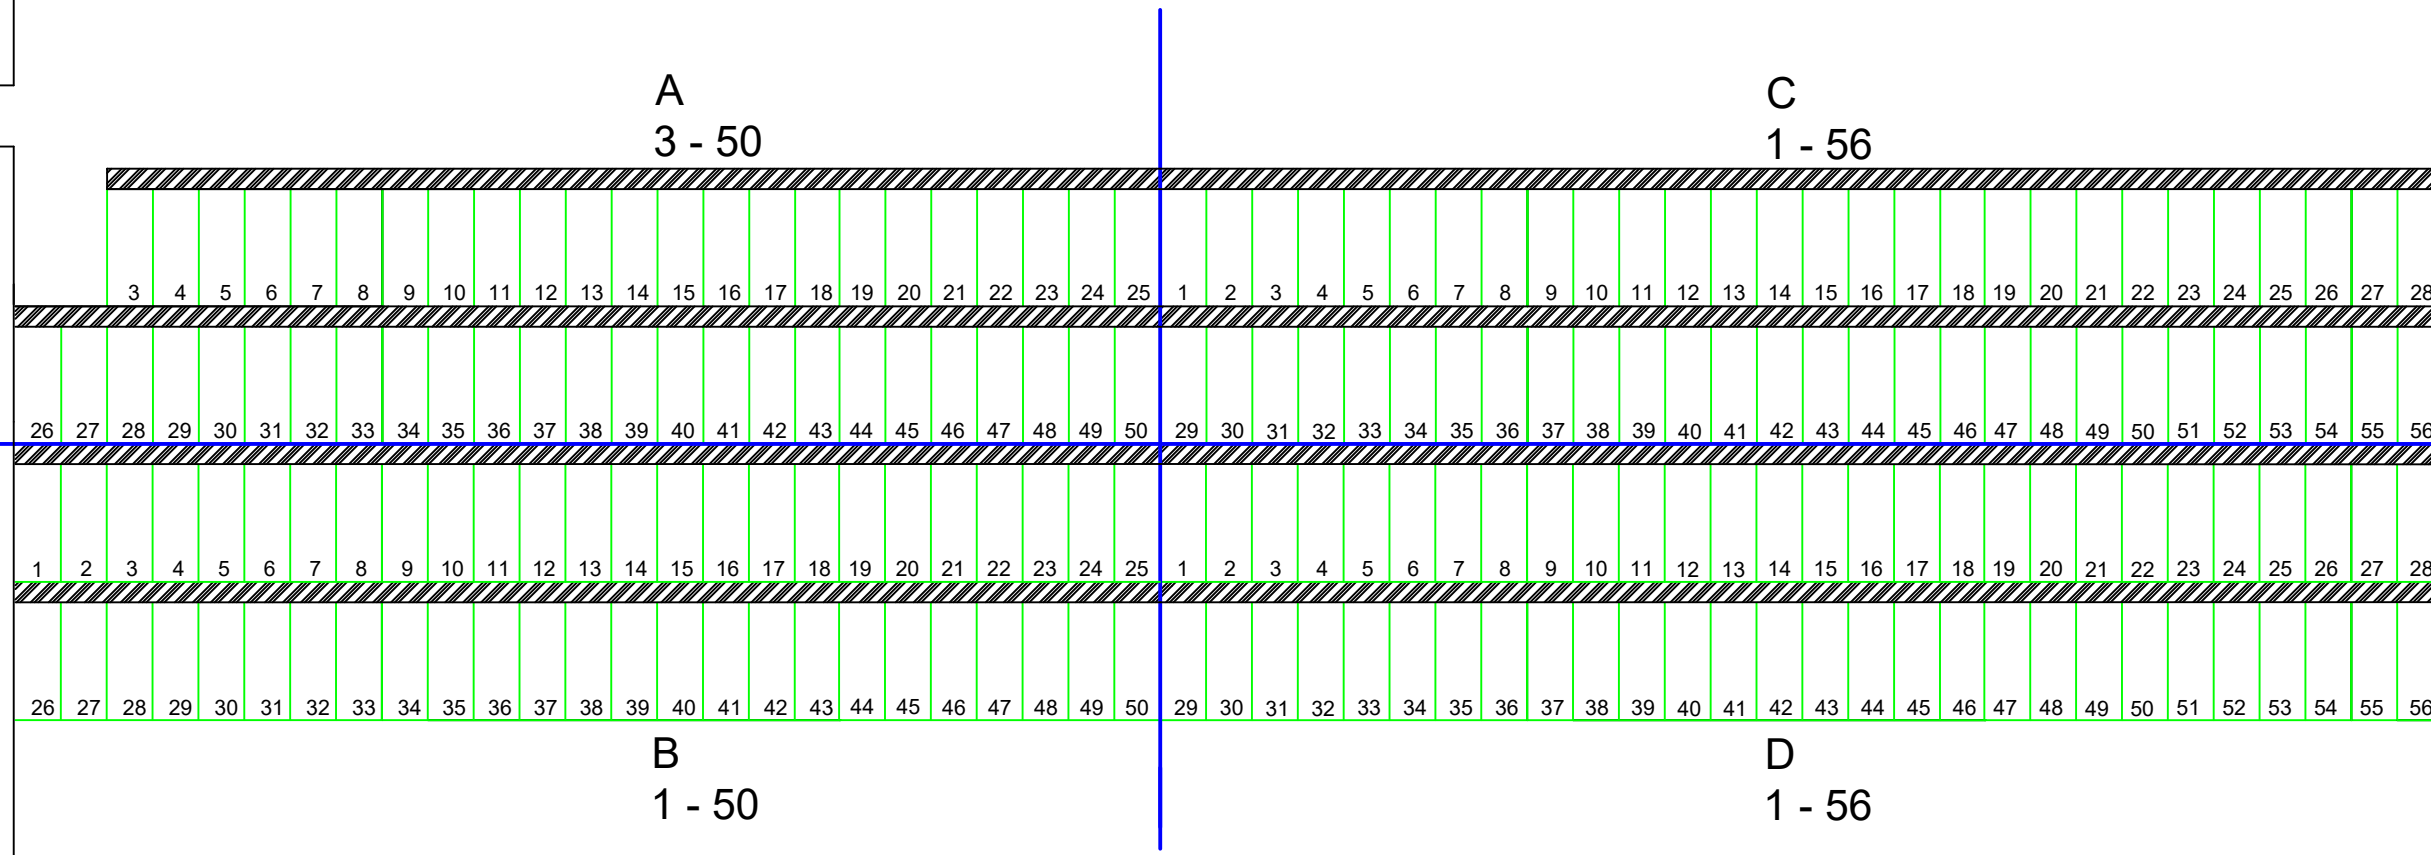

# NEW EXTENSION

Rev.	Date	By	Revision	Ch'k'd
------	------	----	----------	--------

Scheme  
**Bigton Cemetery**

Title  
**Plot Numbers  
New Ground**


Date  
**27/04/2020**

Drawn  
**K.Pask**

Ch'k'd  
**K.Mckenzie**

Scale  
**N.T.S**

**Shetland Islands Council**  
 Building Services Unit  
 Gremista, Lerwick, Shetland, ZE1 0PX  
 Telephone: Lerwick 01595 744100  
 Fax: 01595 744177



Drg.No.  
**Drawing 1**

Rev.  
**B**

File No.

Paper Size  
**A3**