
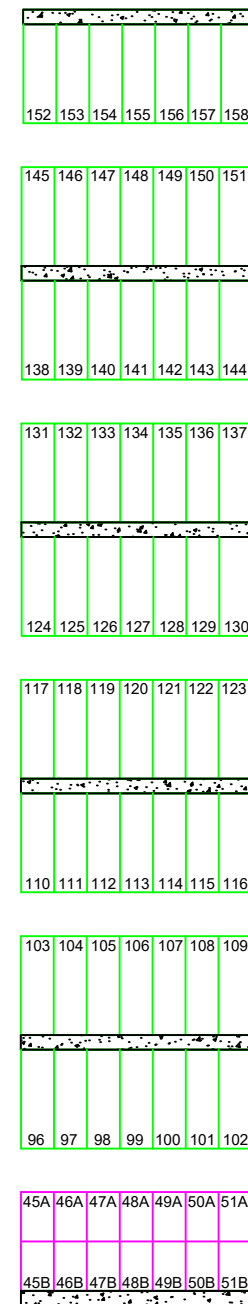


OLD GROUND

DRAWING 1
(NEW GROUND)

CAR PARK

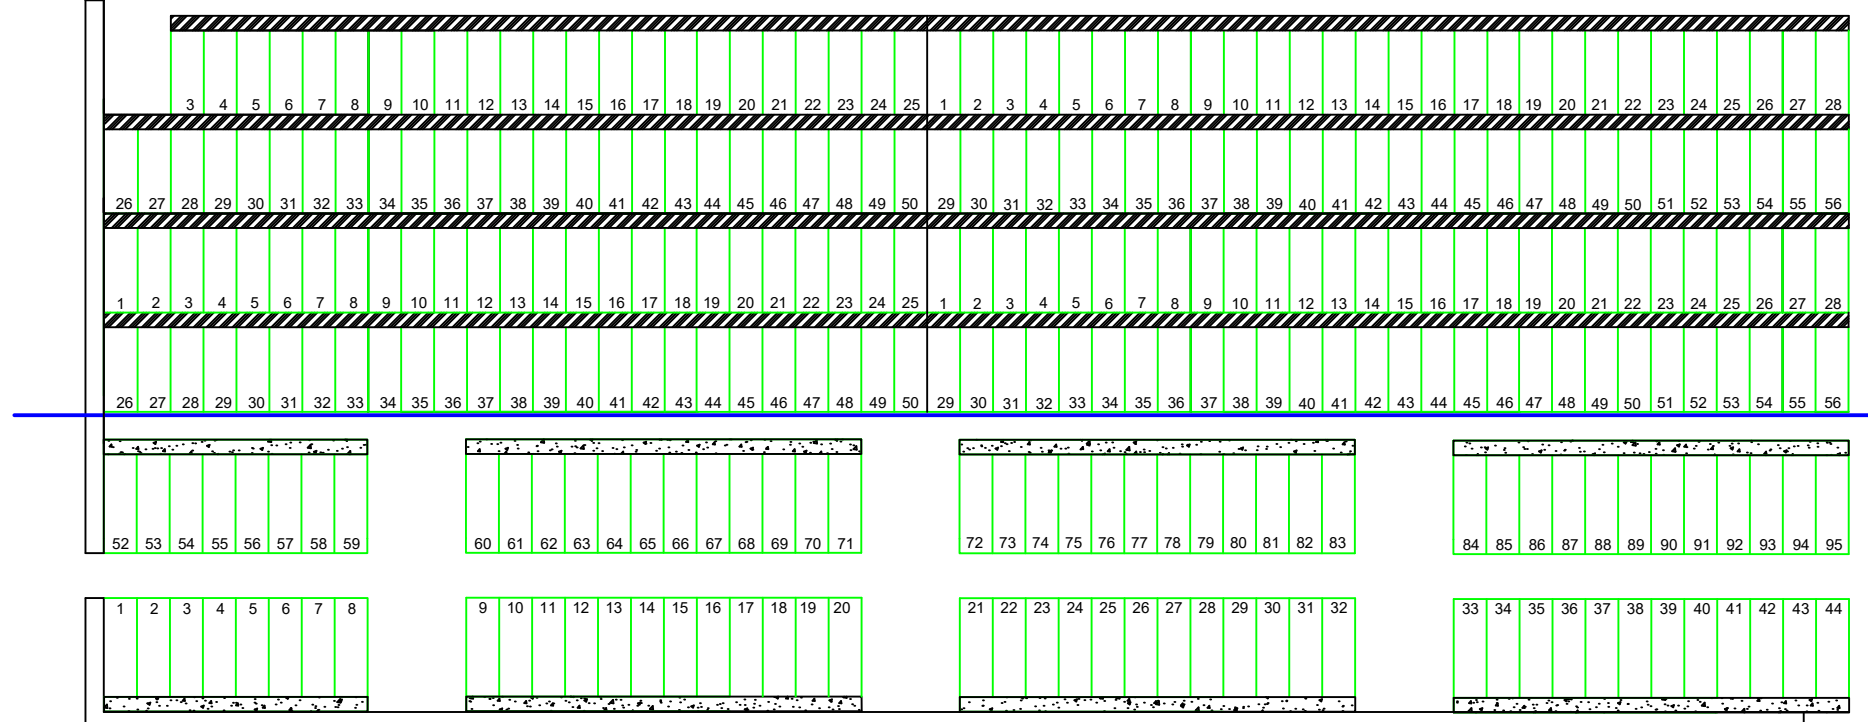

DRAWING 2
(NEW EXTENSION)

Rev.	Date	By	Revision

Ch'k'd

Scheme
**Bigton
Cemetery**

Title
**Plot Numbers
Overview**

Date
27/04/2020

Drawn
K.Pask

Ch'k'd
K.Mckenzie

Scale
N.T.S

Drg.No.

Rev.
B

File No.

Paper Size
A3

Shetland Islands Council

Building Services Unit

Gremista, Lerwick, Shetland, ZE1 OPX

Telephone: Lerwick 01595 744100
Fax: 01595 744177

