





Orientation

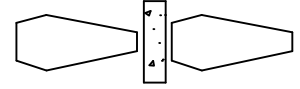

Possible Depth Achieved = 5ft

Grass Area (New Extension) = 1792m<sup>2</sup>


Concrete Memorial Plinth

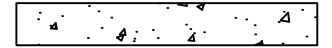

Standard Plot



Ashes Plot

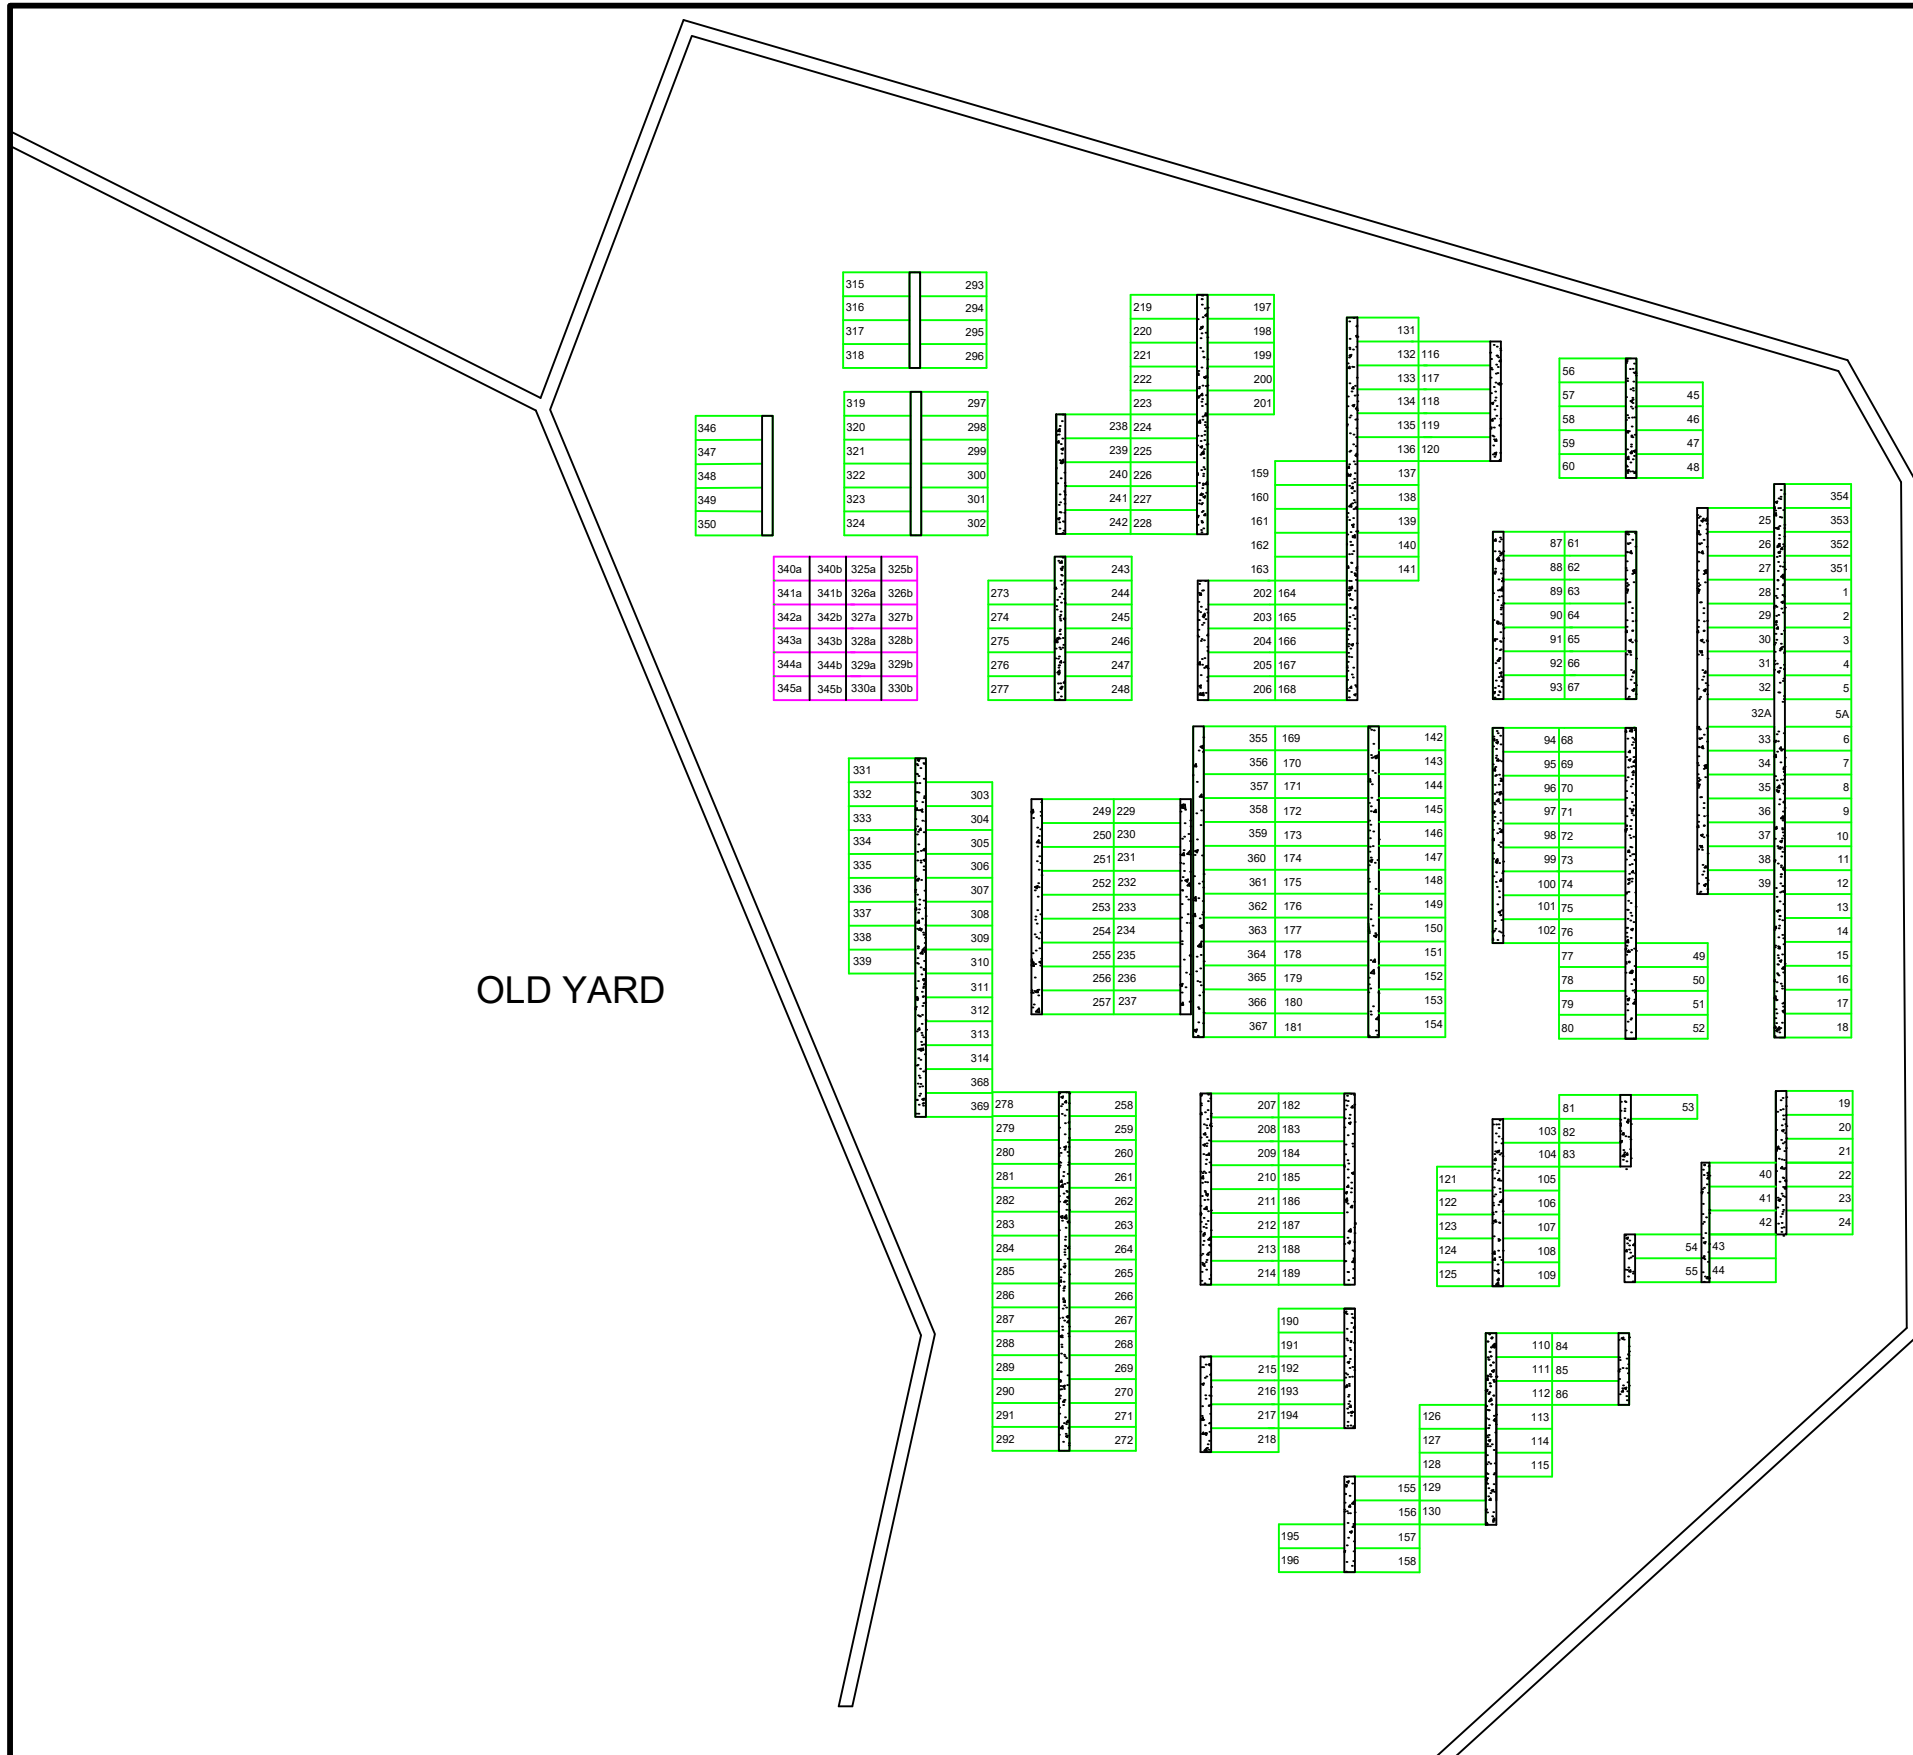

Rev.	Date	By	Revision
------	------	----	----------

Ch'k'd

Scheme  
**Levenwick Cemetery**  
**New Extension**

Title  
**Plot Numbers**

Date  
**06/01/2025**

Drawn  
**B.Leask**

Ch'k'd  
**K.Mckenzie**

Scale  
**N.T.S**

Drg.No.

Rev.  
**D**

File No.

Paper Size  
**A3**

**Shetland Islands Council**  
 Building Services Unit  
 Gremista, Lerwick, Shetland, ZE1 OPX  
 Telephone: Lerwick 01595 744100  
 Fax: 01595 744177

