



Orientation


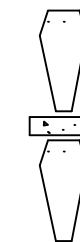


Possible Depth Achieved = 5ft

Grass Area (Full Yard) = 1856m<sup>2</sup>  
Concrete Memorial Plinth

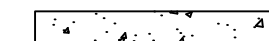

Standard Plot

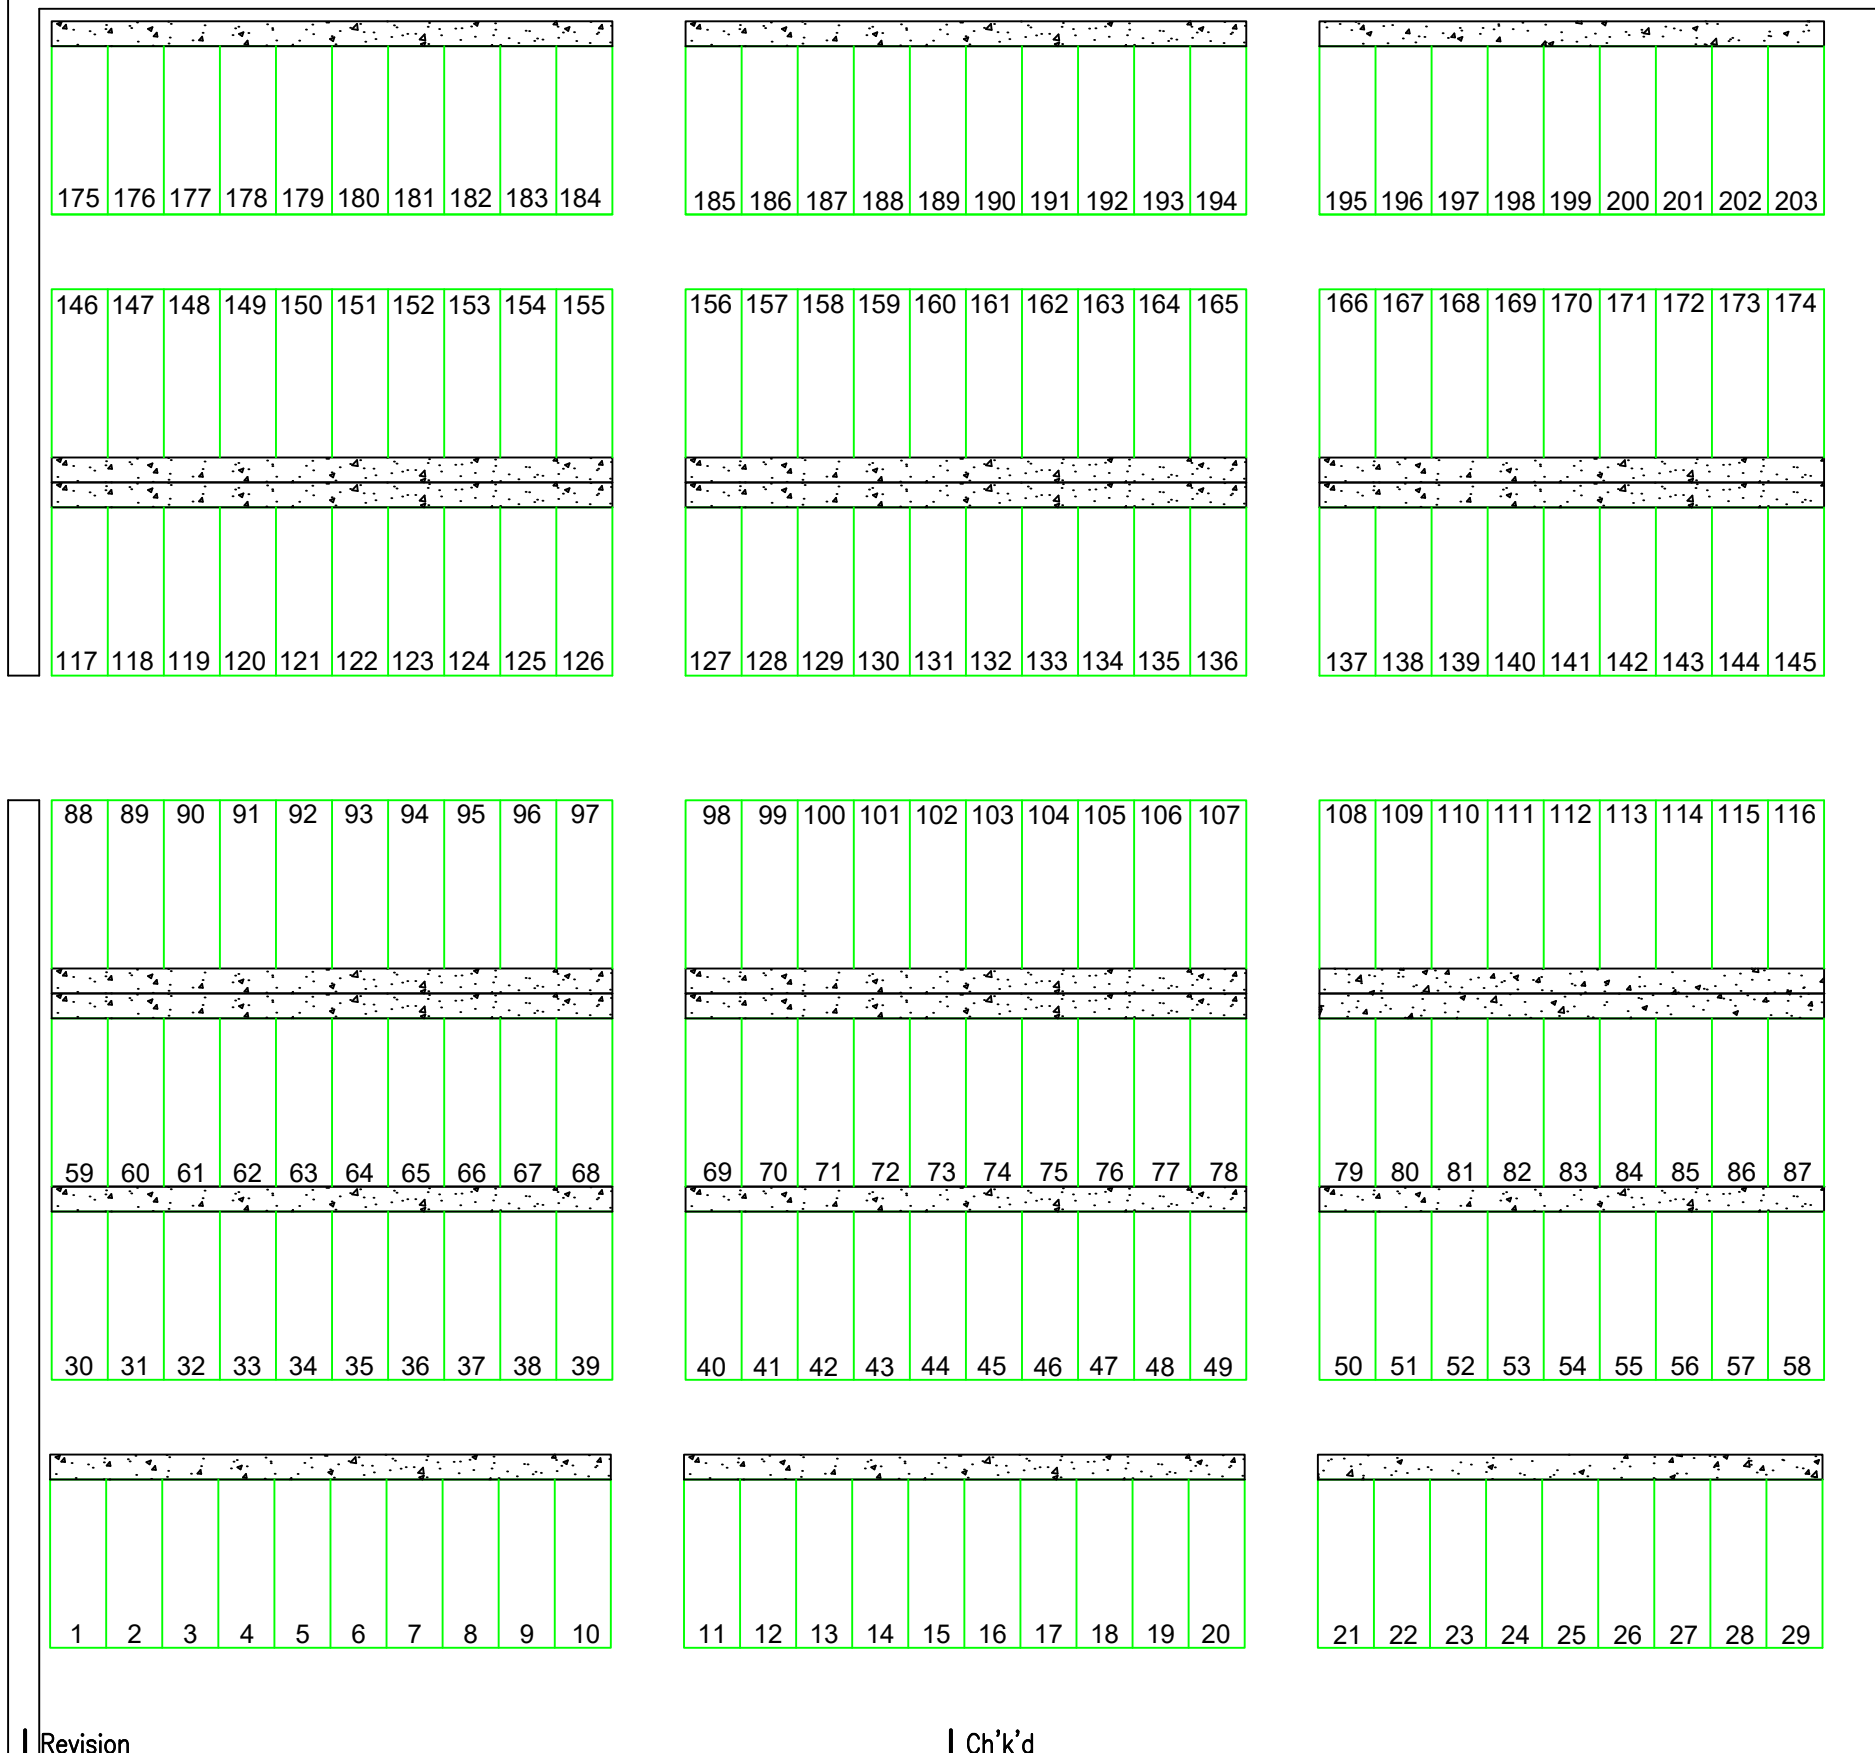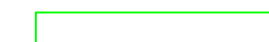

Rev. | Date | By | Revision

Ch'k'd

Scheme  
**Quarff Cemetery**  
**New Extension**

Title  
**Plot Numbers**

Date  
**05/06/2020**

Drawn  
**K.Pask**

Ch'k'd  
**K.Mckenzie**

Scale  
**N.T.S**

Drg.No.

Rev.  
**A**

File No.

Paper Size  
**A3**

**Shetland Islands Council**

Building Services Unit  
 Gremista, Lerwick, Shetland, ZE1 OPX

Telephone: Lerwick 01595 744100  
 Fax: 01595 744177

