

Possible Depth Achieved = 5ft

Grass Area = 461m²

Concrete Memorial Plinth




Reserved For Pandemic



Standard Plot



Ashes Plot

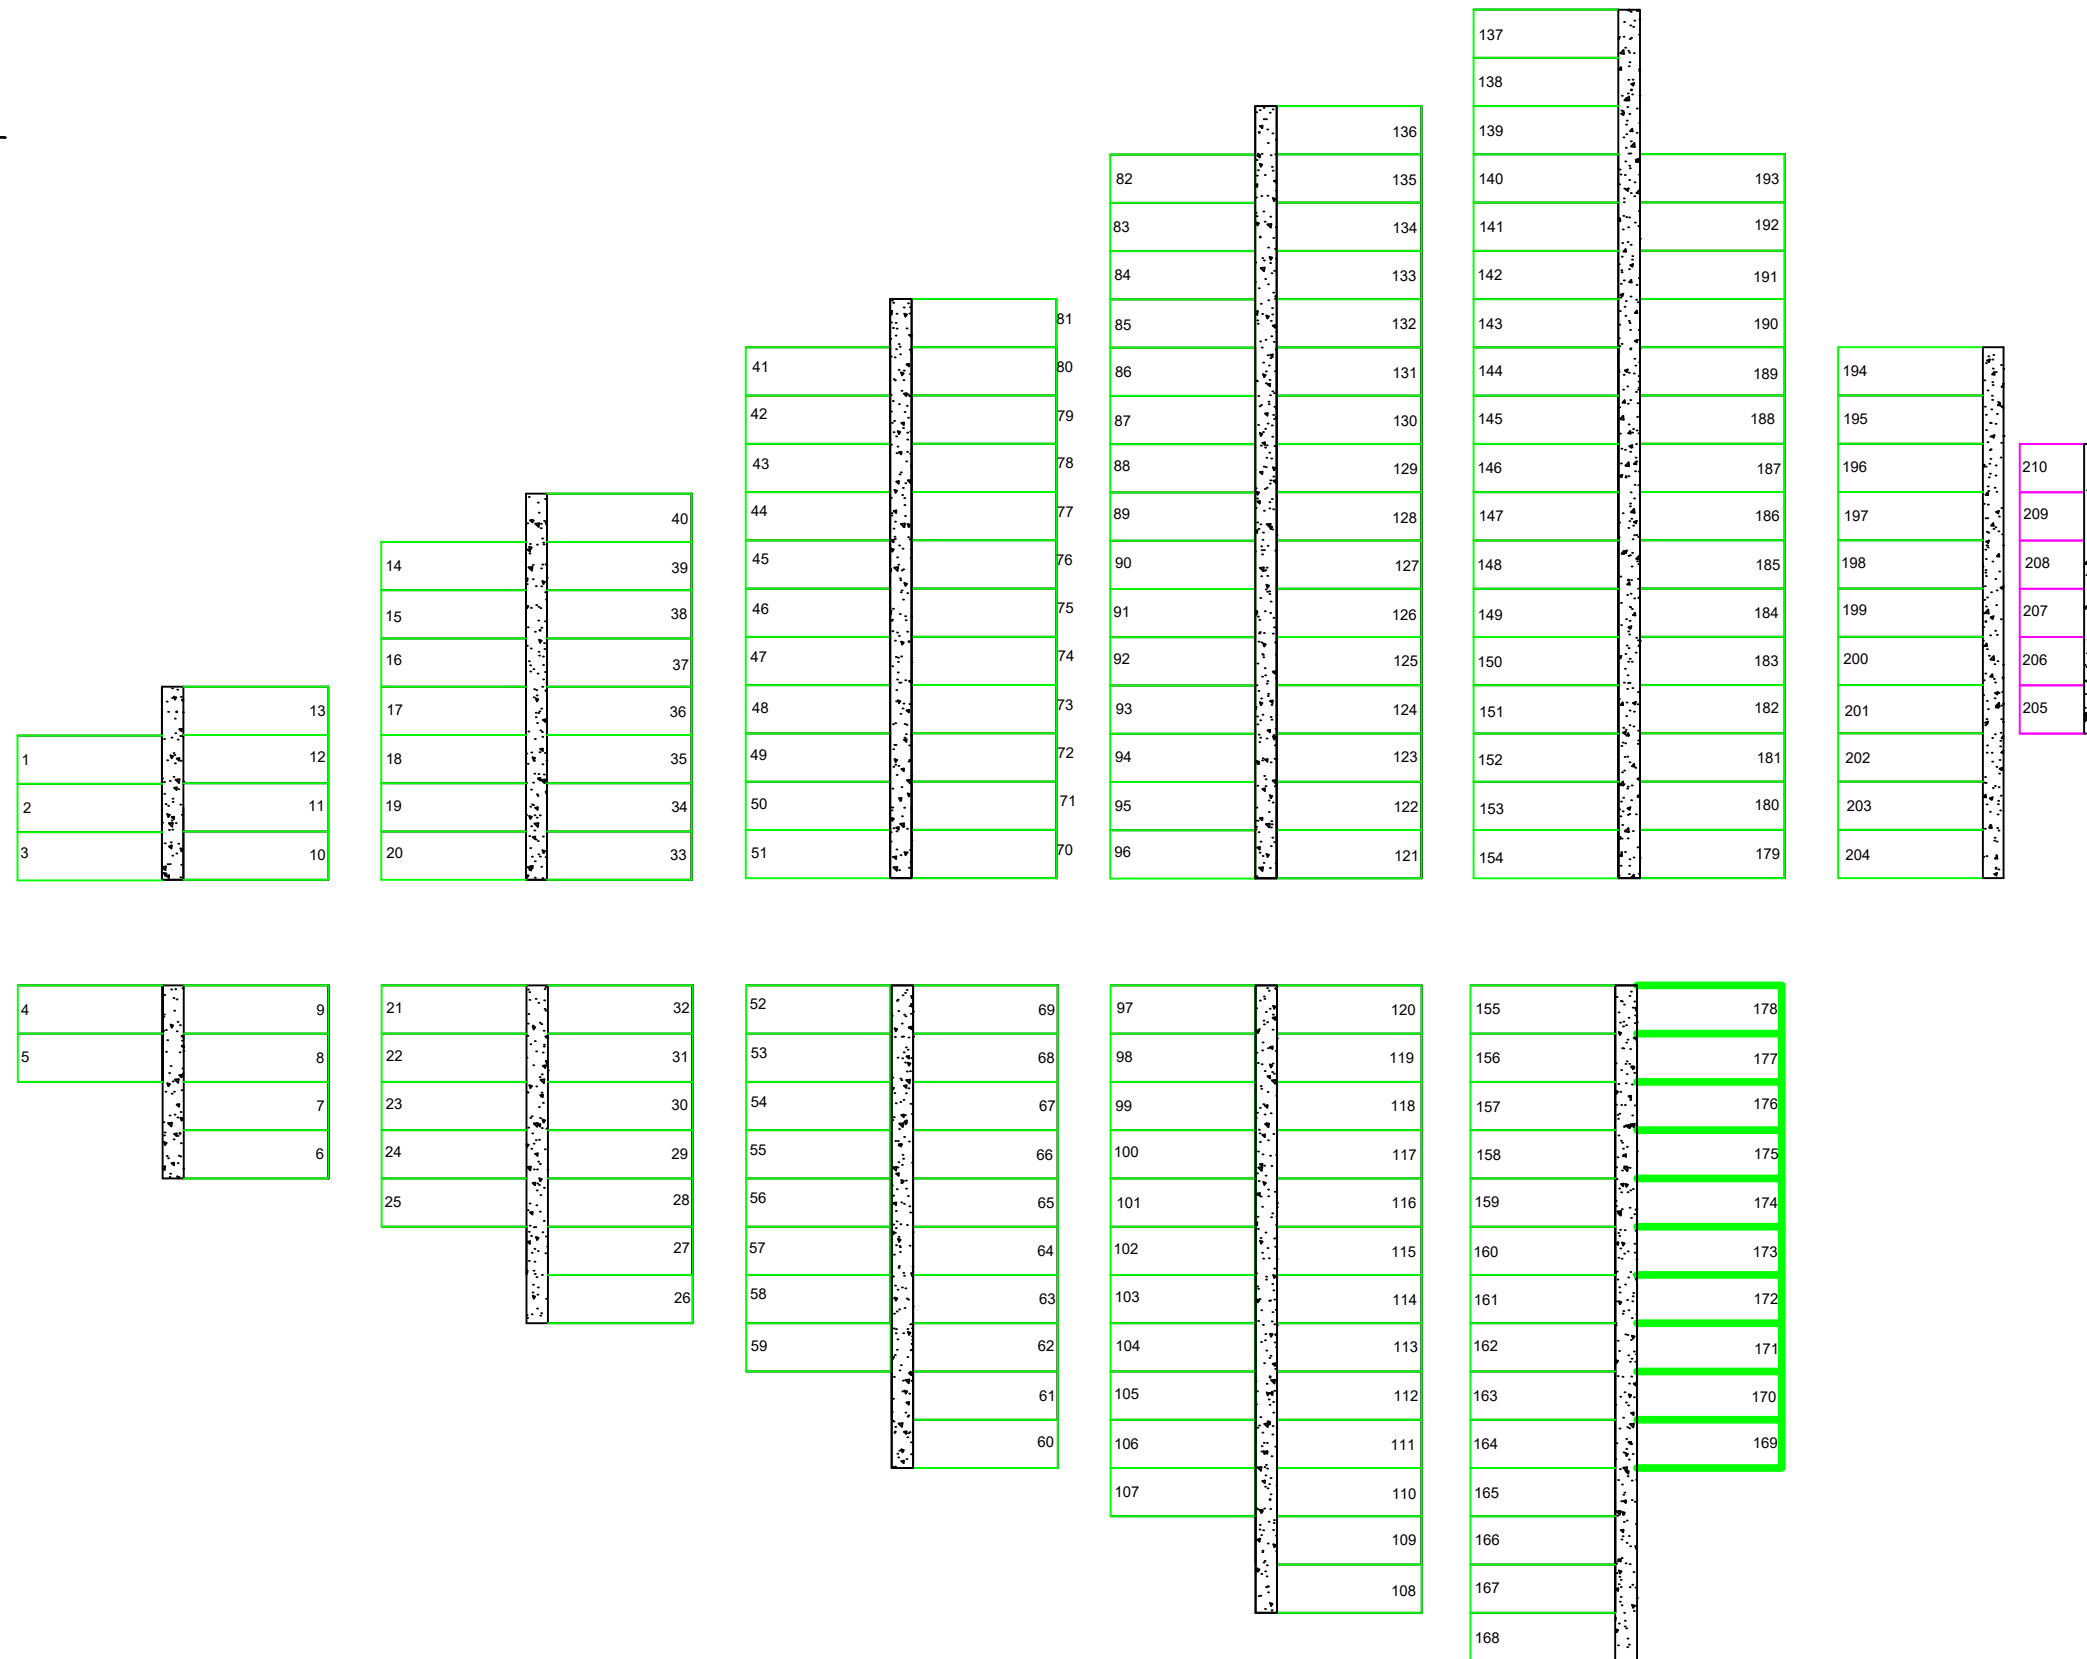

Rev.	Date	By	Revision
------	------	----	----------

Ch'k'd

Scheme
Norwick Cemetery
New Extension

Title
Plot Numbers

Date
26/03/2020

Drawn
K.Pask

Ch'k'd
K.Mackenzie

Scale
N.T.S

Drg.No.

Rev.
C

File No.

Paper Size
A3

Shetland Islands Council

Building Services Unit
 Gremista, Lerwick, Shetland, ZE1 OPX

Telephone: Lerwick 01595 744100
 Fax: 01595 744177

