




Orientation




Possible Depth Achieved = 5ft

Grass Area (New Extension) = 559m²



Concrete Memorial Plinth

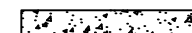

Standard Plot

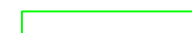

Subject to limited availability, for further enquiry please contact Burial Services.

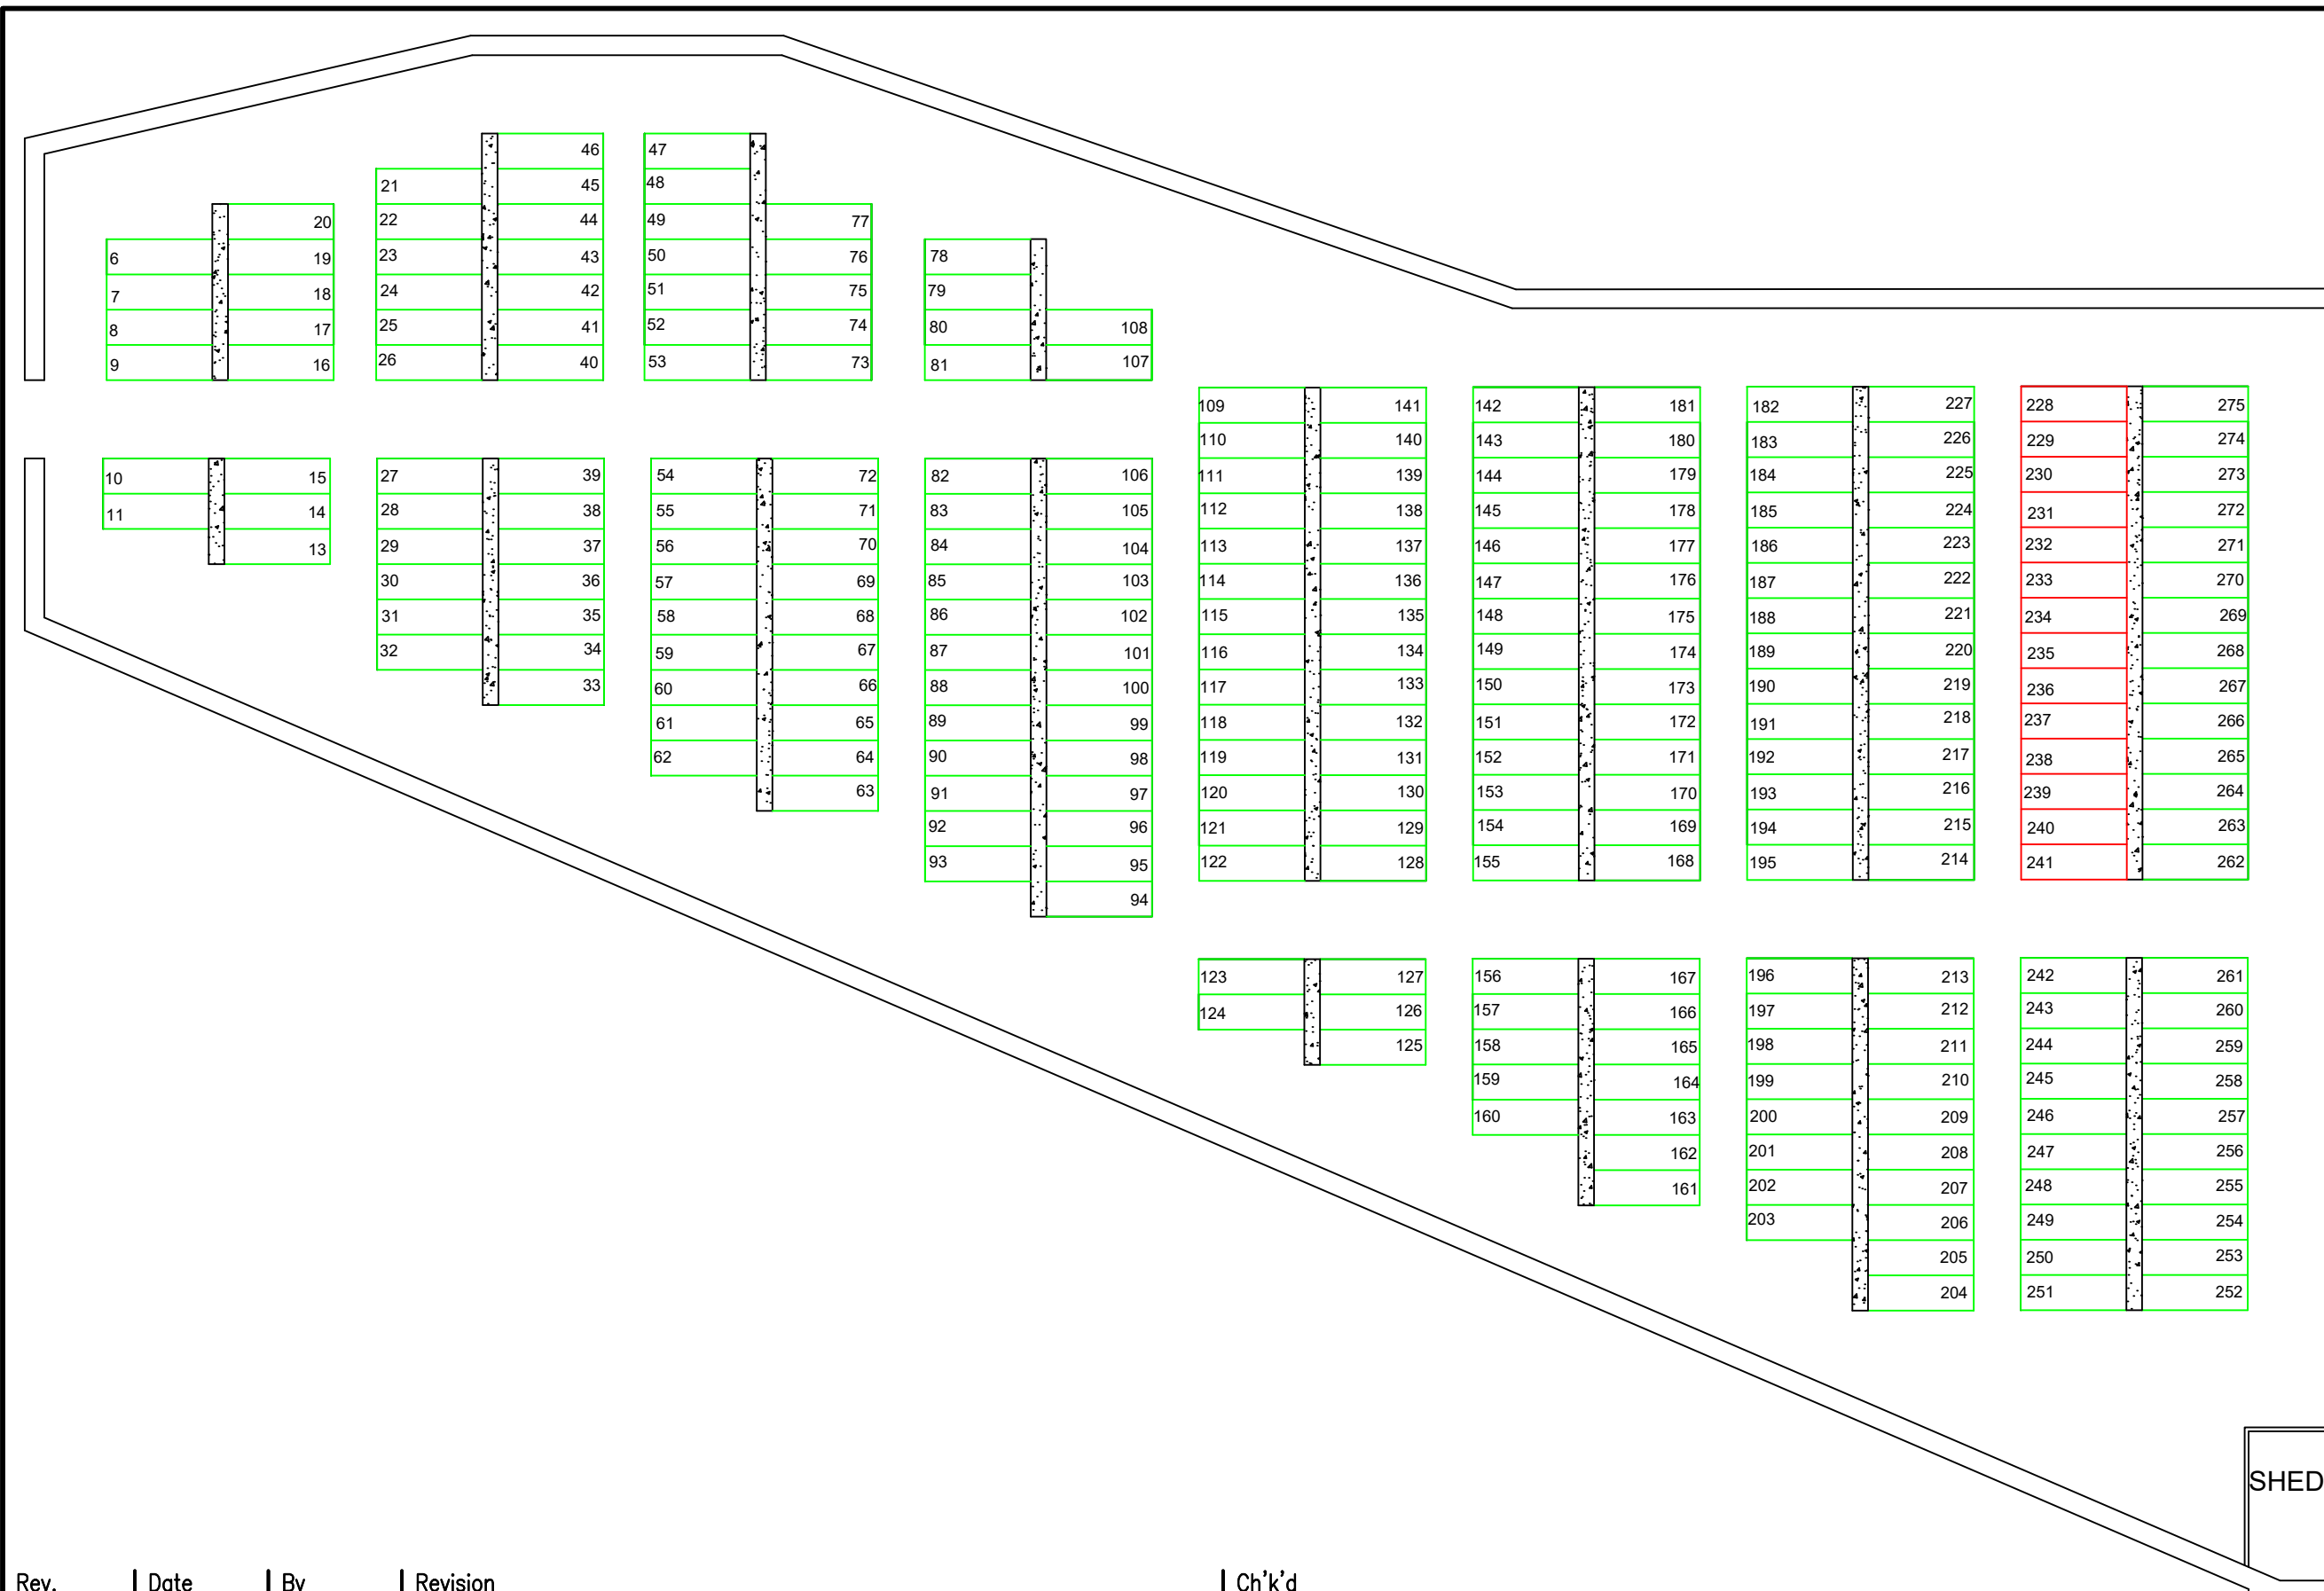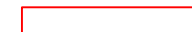

Rev.	Date	By	Revision
------	------	----	----------

Ch'k'd

Scheme
Hamnavoe Cemetery
New Extension

Title
Plot Numbers

Date
19/09/2023

Drg.No.

File No.

Drawn
B.Leask

Ch'k'd
K.Mckenzie

Scale
N.T.S

Rev.
C

Paper Size
A3

Shetland Islands Council

Building Services Unit
 Gremista, Lerwick, Shetland, ZE1 OPX

Telephone: Lerwick 01595 744100
 Fax: 01595 744177

