



Orientation

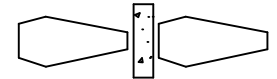


Possible Depth Achieved = 5ft

Grass Area (New Extension) = 6375m²


Concrete Memorial Plinth

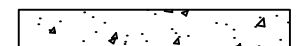



Standard Plot

 

Subject to limited availability, for further enquiry please contact Burial Services.

 

Soil Store

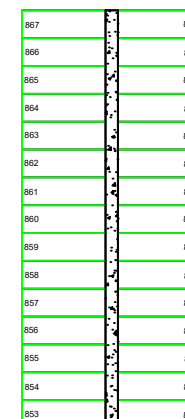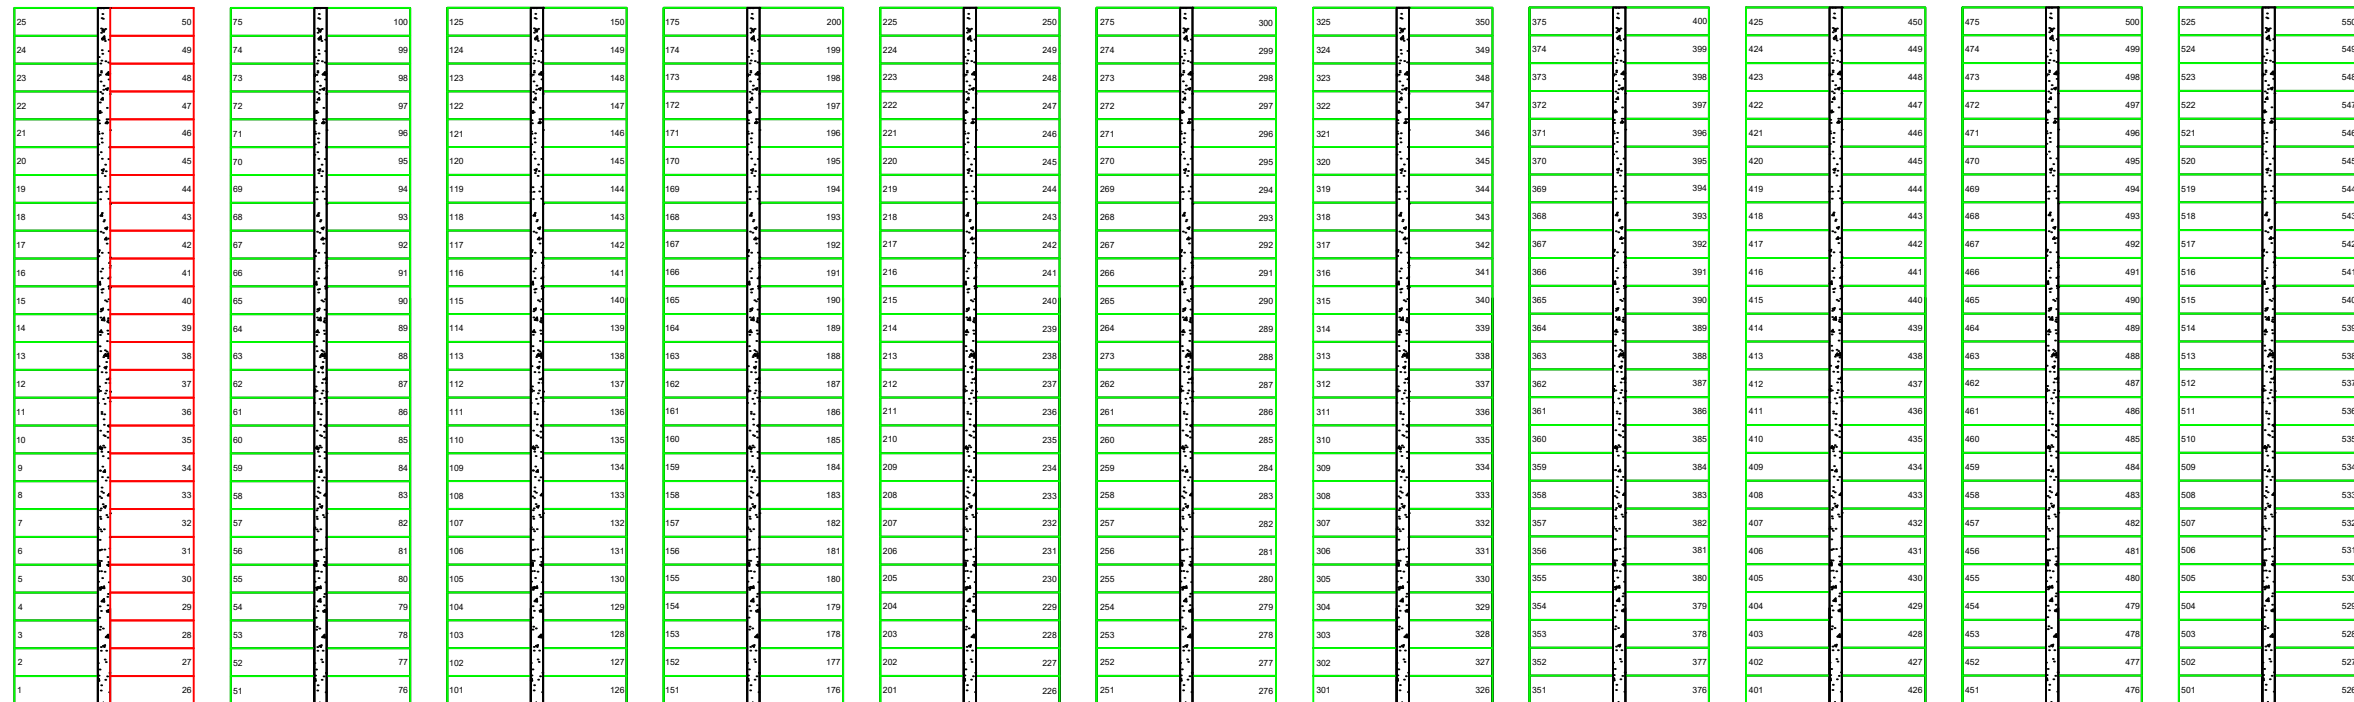

Rev. | Date | By | Revision

Ch'k'd

Scheme
Tingwall Cemetery
New Extension

Title
Plot Numbers
Drawing 1

Date
15/09/2023
Drg.No.
File No.

Drawn
B.Leask
1 / 3

Ch'k'd
K.Mckenzie

Scale
N.T.S.
Rev.
B
Paper Size
A3

Shetland Islands Council
Building Services Unit
Gremista, Lerwick, Shetland, ZE1 OPX
Telephone: Lerwick 01595 744100
Fax: 01595 744177

