


Orientation




Possible Depth Achieved
= 5ft

Grass Area (Total Yard)
=5769m²


Concrete Memorial Plinth

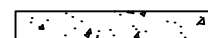


Standard Plot

 

Subject to limited availability, for further enquiry please contact Burial Services.

 

VEHICLE ACCESS

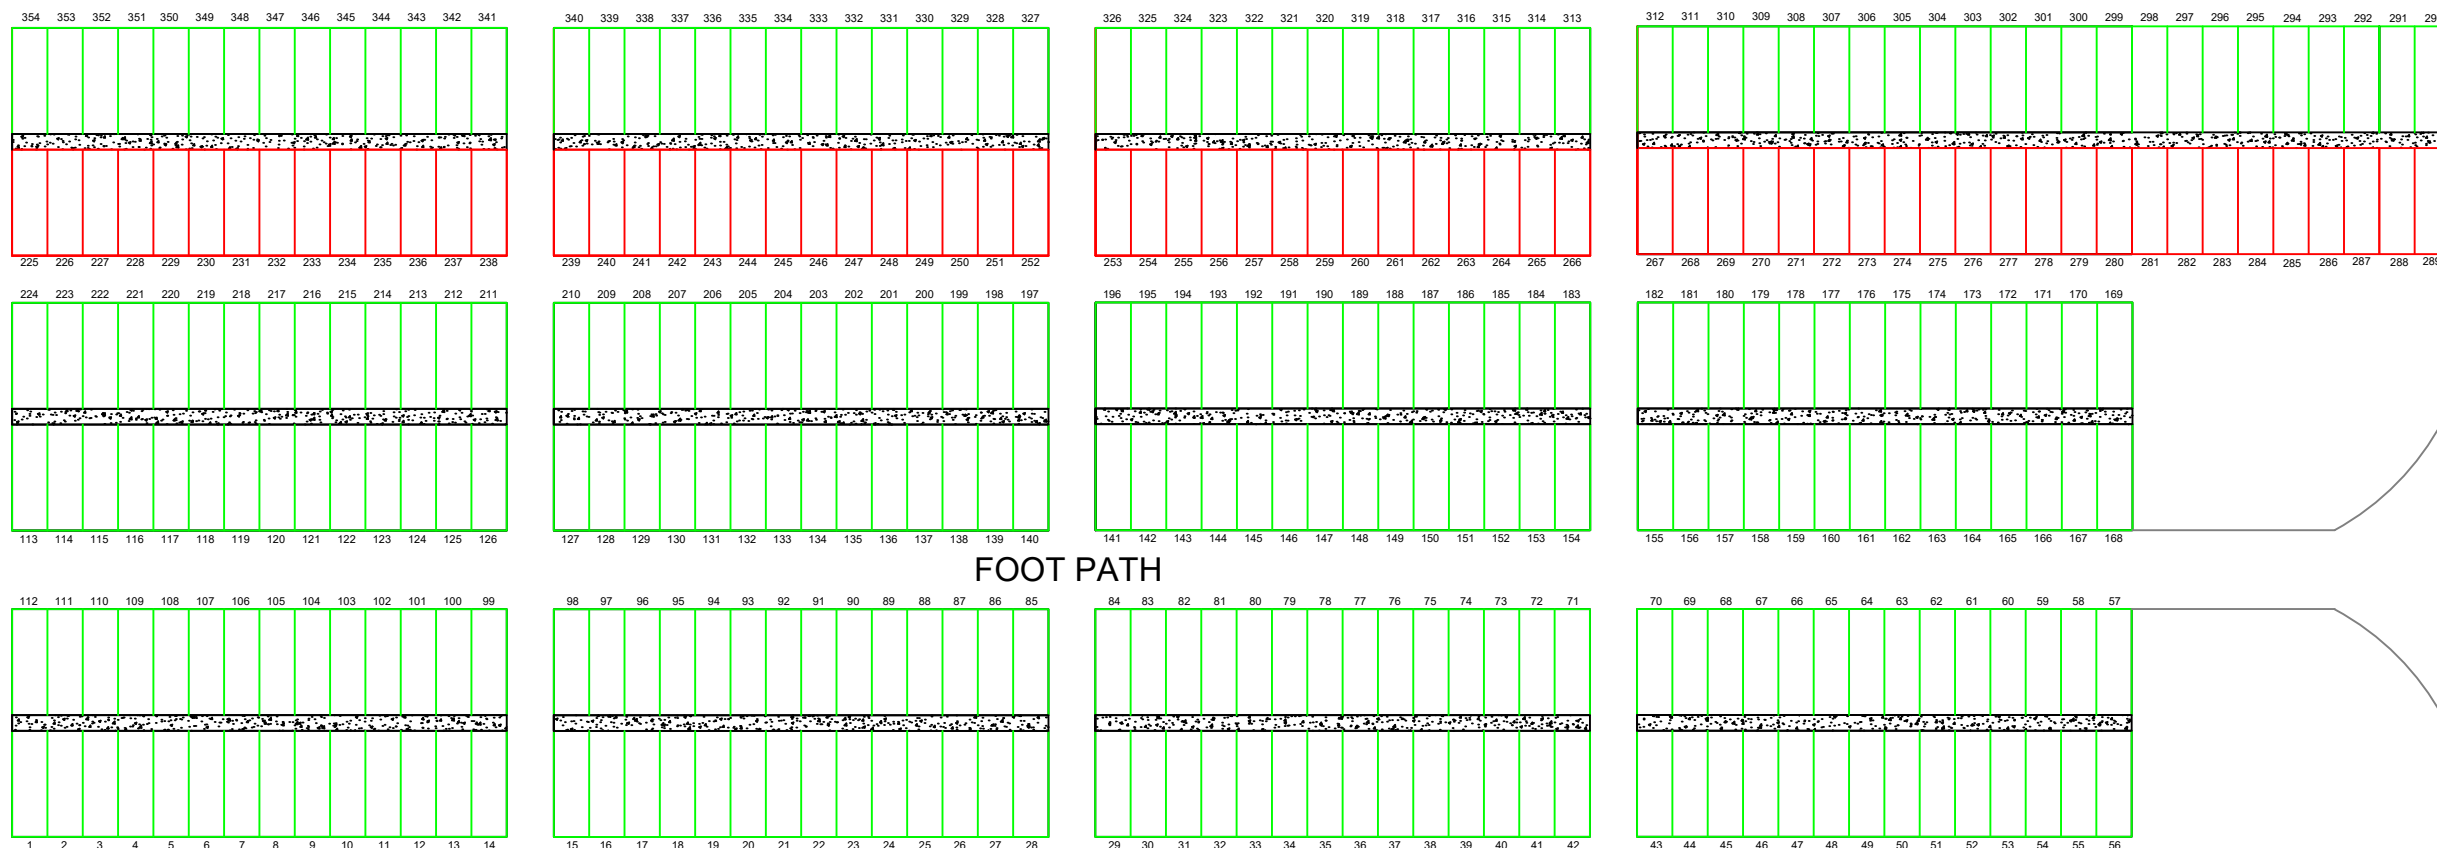

OLD YARD

| Rev. | Date | By | Revision |
|------|------|----|----------|
|------|------|----|----------|

| Ch'k'd |
|--------|
|--------|

| |
|---------------------------------|
| Scheme Papil Cemetery |
|---------------------------------|

| |
|--------------------------------------------|
| Title Plot Numbers New Extension |
|--------------------------------------------|

| |
|---------------------------|
| Date 01/04/2020 |
| Drg.No. |
| File No. |

| |
|------------------------|
| Drawn K.Pask |
|------------------------|

| |
|-----------------------------|
| Ch'k'd K.Mckenzie |
|-----------------------------|

| |
|-------------------------|
| Scale N.T.S |
| Rev. B |
| Paper Size A3 |

| |
|--------------------------------------|
| Shetland Islands Council |
| Building Services Unit |
| Gremista, Lerwick, Shetland, ZE1 OPX |
| Telephone: Lerwick 01595 744100 |
| Fax: 01595 744177 |

