


A1

A2

A3

A4

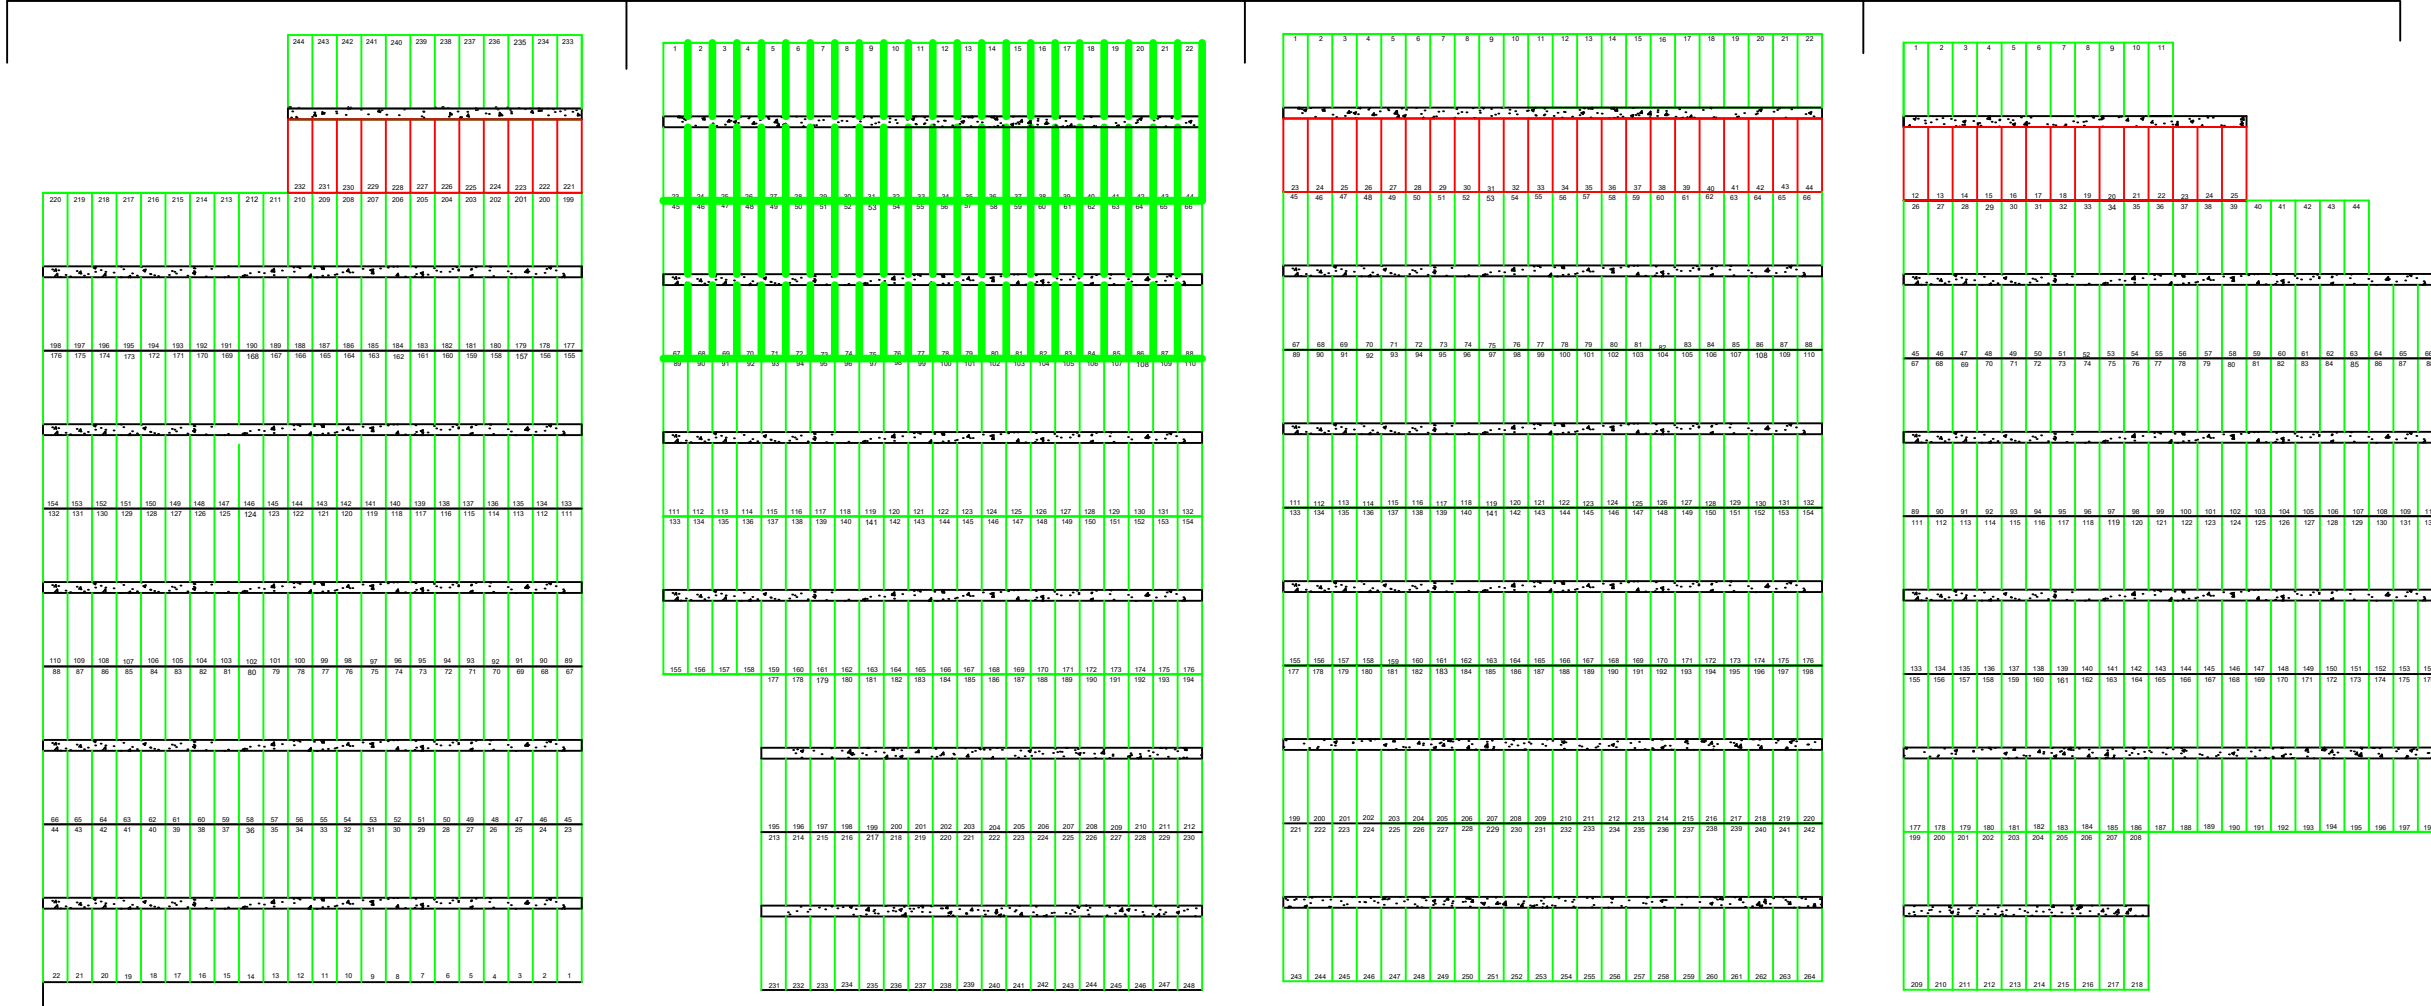

PATH

Rev.	Date	By	Revision	Ch'k'd	Date	Drawn	Ch'k'd	Scale	Shetland Islands Council Building Services Unit Gremista, Lerwick, Shetland, ZE1 OPX Telephone: Lerwick 01595 744100 Fax: 01595 744177
					24/03/2020	K.Pask	K.Mckenzie	N.T.S	
Scheme Sandwick Cemetery				Title A Sections Overview		Drg.No.		Rev. A	
						File No.		Paper Size A3	

