



Orientation

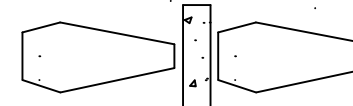

Possible Depth Achieved = 5ft

Grass Area = 980m²

Concrete Memorial Plinth

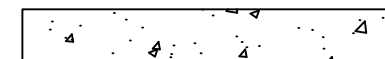


Standard Plot



Subject to limited availability, for further enquiry please contact Burial Services.



MAIN ROAD

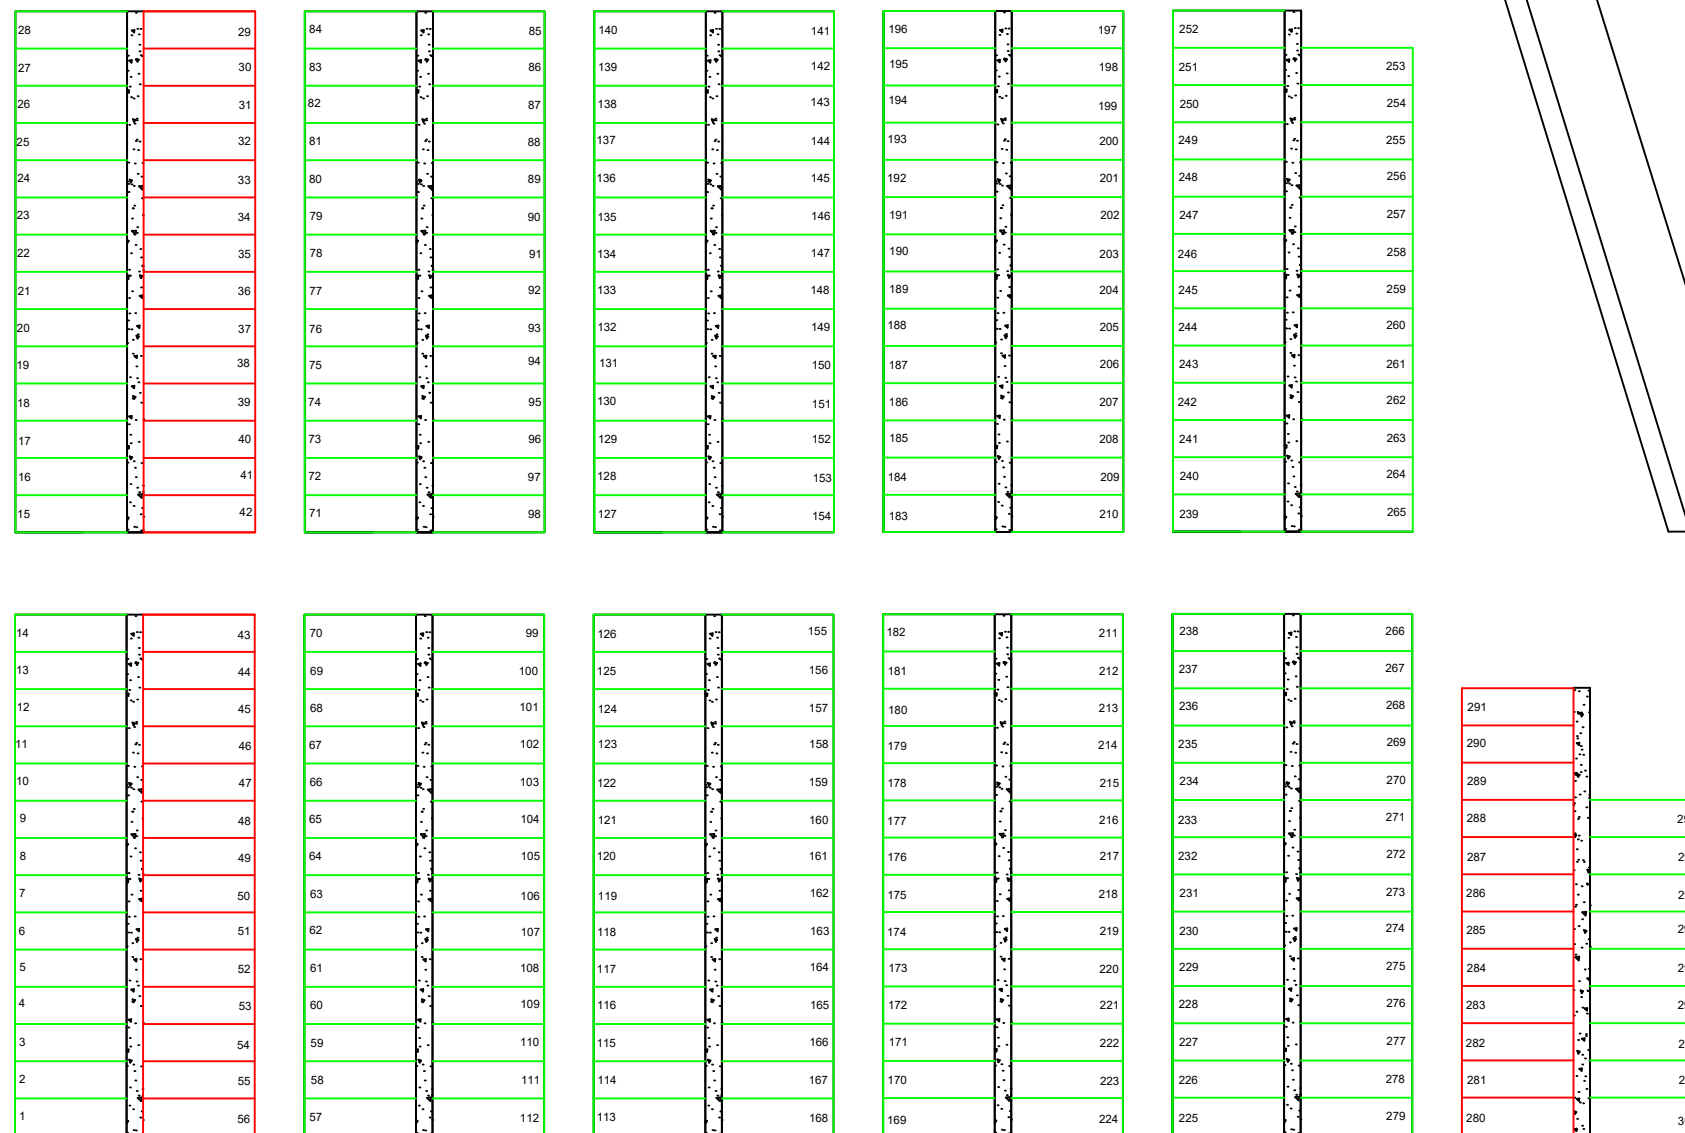

Rev. | Date | By | Revision

Ch'k'd

Scheme
Mid Yell
New Cemetery

Title
Plot Numbers

Date
19/09/2023

Drg.No.

File No.

Drawn
B.Leask

Ch'k'd
K.Mackenzie

Scale
N.T.S

Rev.
C

Paper Size
A3

Shetland Islands Council

Building Services Unit
Gremista, Lerwick, Shetland, ZE1 OPX

Telephone: Lerwick 01595 744100
Fax: 01595 744177