





Orientation

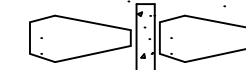


Possible Depth Achieved = 5ft

Grass Area (New Extension) = 2280m²


Concrete Memorial Plinth

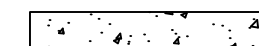

Standard Plot

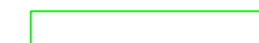

Subject to limited availability, for further enquiry please contact Burial Services.

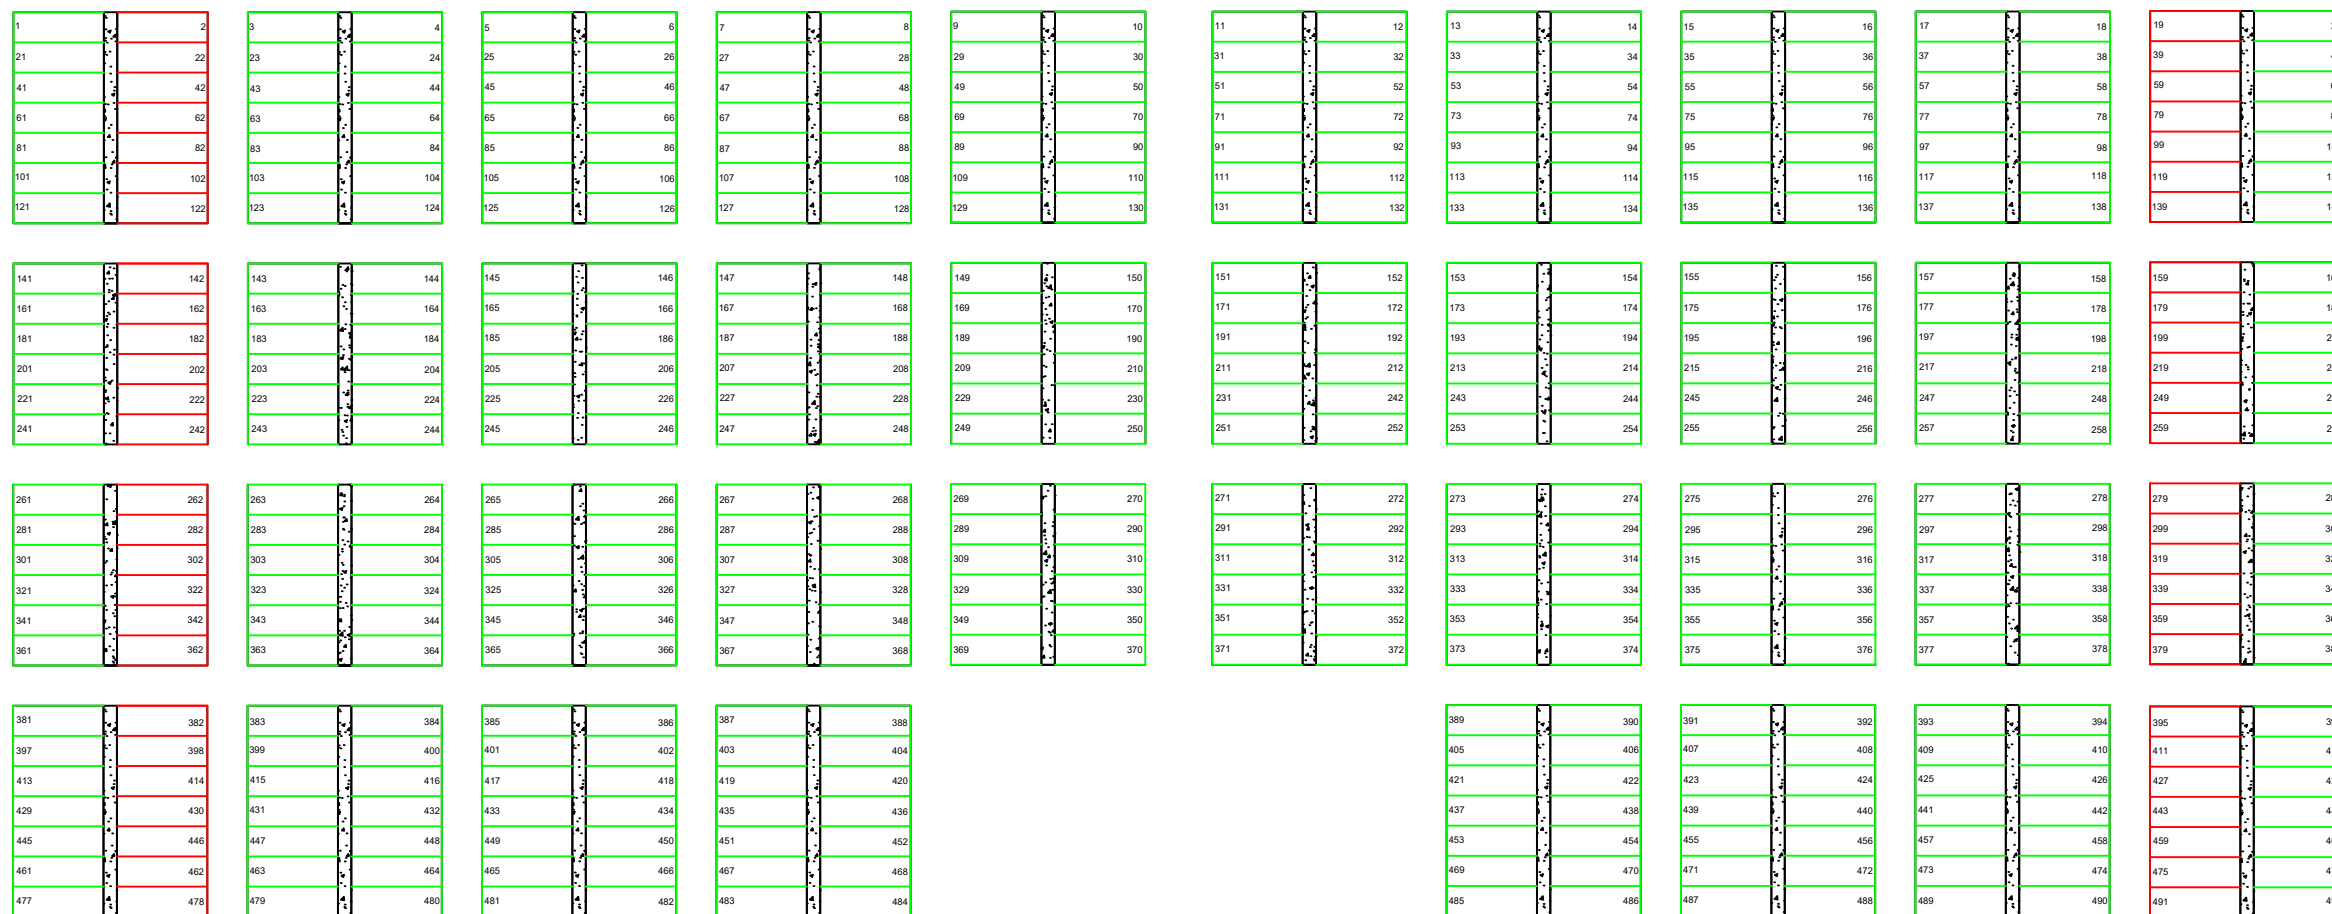

Rev.	Date	By	Revision
------	------	----	----------

Ch'k'd

Scheme
Dunrossness Cemetery
New Extension

Title
Plot Numbers

Date 15/09/2023	Drawn B.Leask	Ch'k'd K.Mckenzie	Scale N.T.S
Drg.No.		Rev. C	
File No.		Paper Size A3	

Shetland Islands Council
 Building Services Unit
 Gremista, Lerwick, Shetland, ZE1 OPX
 Telephone: Lerwick 01595 744100
 Fax: 01595 744177

