


For continuation see drawing
MMD-409577-C-DR-00-XX-1012

For continuation see drawing
MMD-409577-C-DR-00-XX-1010

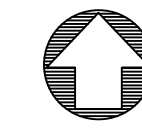


Notes

- All dimensions are in metres unless noted otherwise.
- All levels are in metres unless noted otherwise.

Key to symbols

Visibility Splays 33m (5m intervals for forward visibility, junction set back X = 2.4m)

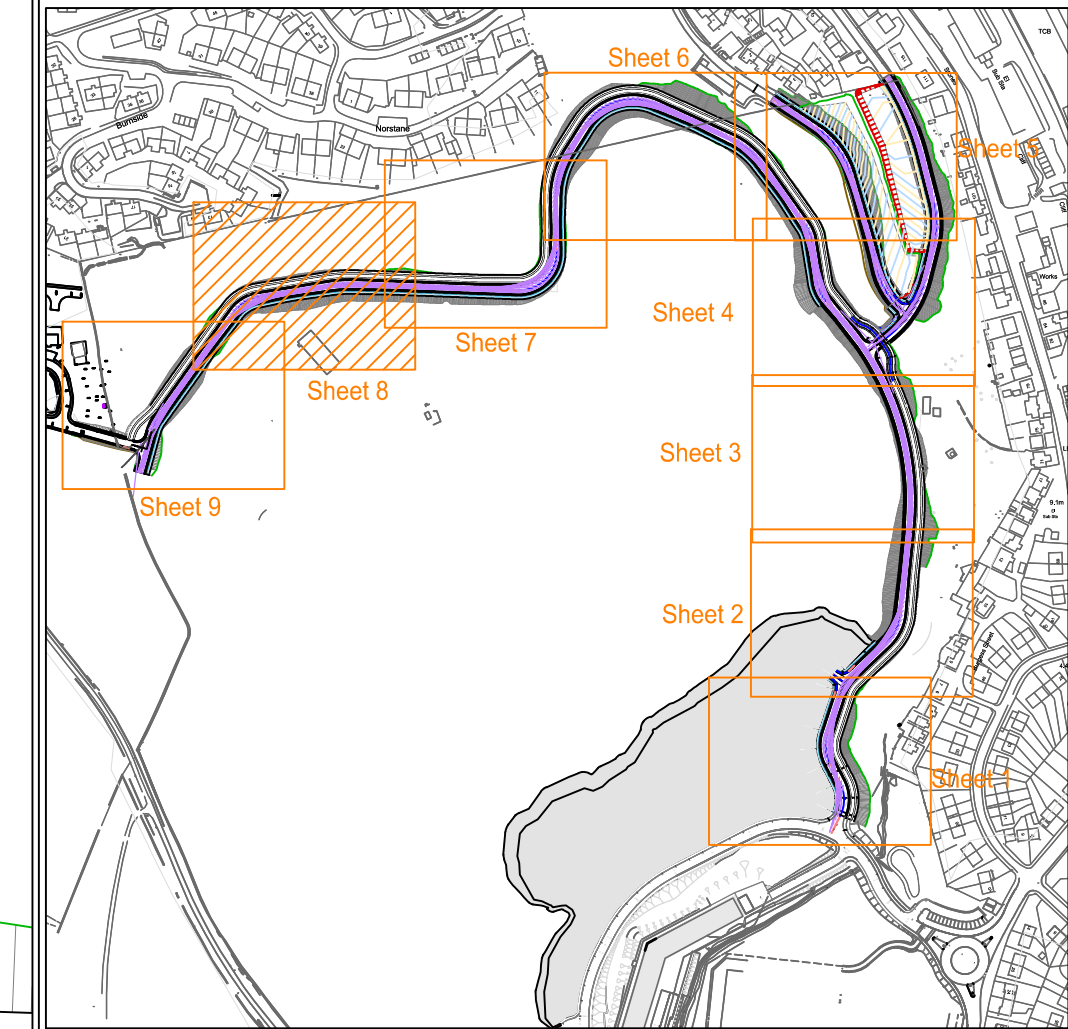

SHEET REFERENCE

Reference drawings

- MMD-409577-C-DR-00-XX-1004 - Proposed Horizontal Geometry (Sheet 1 of 9)
- MMD-409577-C-DR-00-XX-1005 - Proposed Horizontal Geometry (Sheet 2 of 9)
- MMD-409577-C-DR-00-XX-1006 - Proposed Horizontal Geometry (Sheet 3 of 9)
- MMD-409577-C-DR-00-XX-1007 - Proposed Horizontal Geometry (Sheet 4 of 9)
- MMD-409577-C-DR-00-XX-1008 - Proposed Horizontal Geometry (Sheet 5 of 9)
- MMD-409577-C-DR-00-XX-1009 - Proposed Horizontal Geometry (Sheet 6 of 9)
- MMD-409577-C-DR-00-XX-1010 - Proposed Horizontal Geometry (Sheet 7 of 9)
- MMD-409577-C-DR-00-XX-1011 - Proposed Horizontal Geometry (Sheet 8 of 9)
- MMD-409577-C-DR-00-XX-1012 - Proposed Horizontal Geometry (Sheet 9 of 9)

P1	01:21	EW	Preliminary Issue	JM	KB
Rev	Date	Drawn	Description	Ch'k'd	App'd


	Greenhead Lerwick Shetland ZE1 0PY United Kingdom T +44 (0)1595 695049 F W mottmac.com
--	---

Client
Hjalmland Housing Association Ltd
 2 Harbour Street
 Lerwick
 Shetland
 ZE1 0LR

Title
Proposed Housing at Staneyhill, Lerwick
Work Stream 1 - Civils Infrastructure
Proposed Road Horizontal Geometry
(Sheet 8 of 9)

Designed	P Richardson	PR	Eng check	J Moncrieff	JM
Drawn	E Wishart	EW	Coordination	J Moncrieff	JM
Dwg check	J Moncrieff	JM	Approved	K Burnett	KB
Scale at A1	Status	Rev	Security		
1:200	PRE	P1	STD		

Drawing Number
MMD-409577-C-DR-00-XX-1011

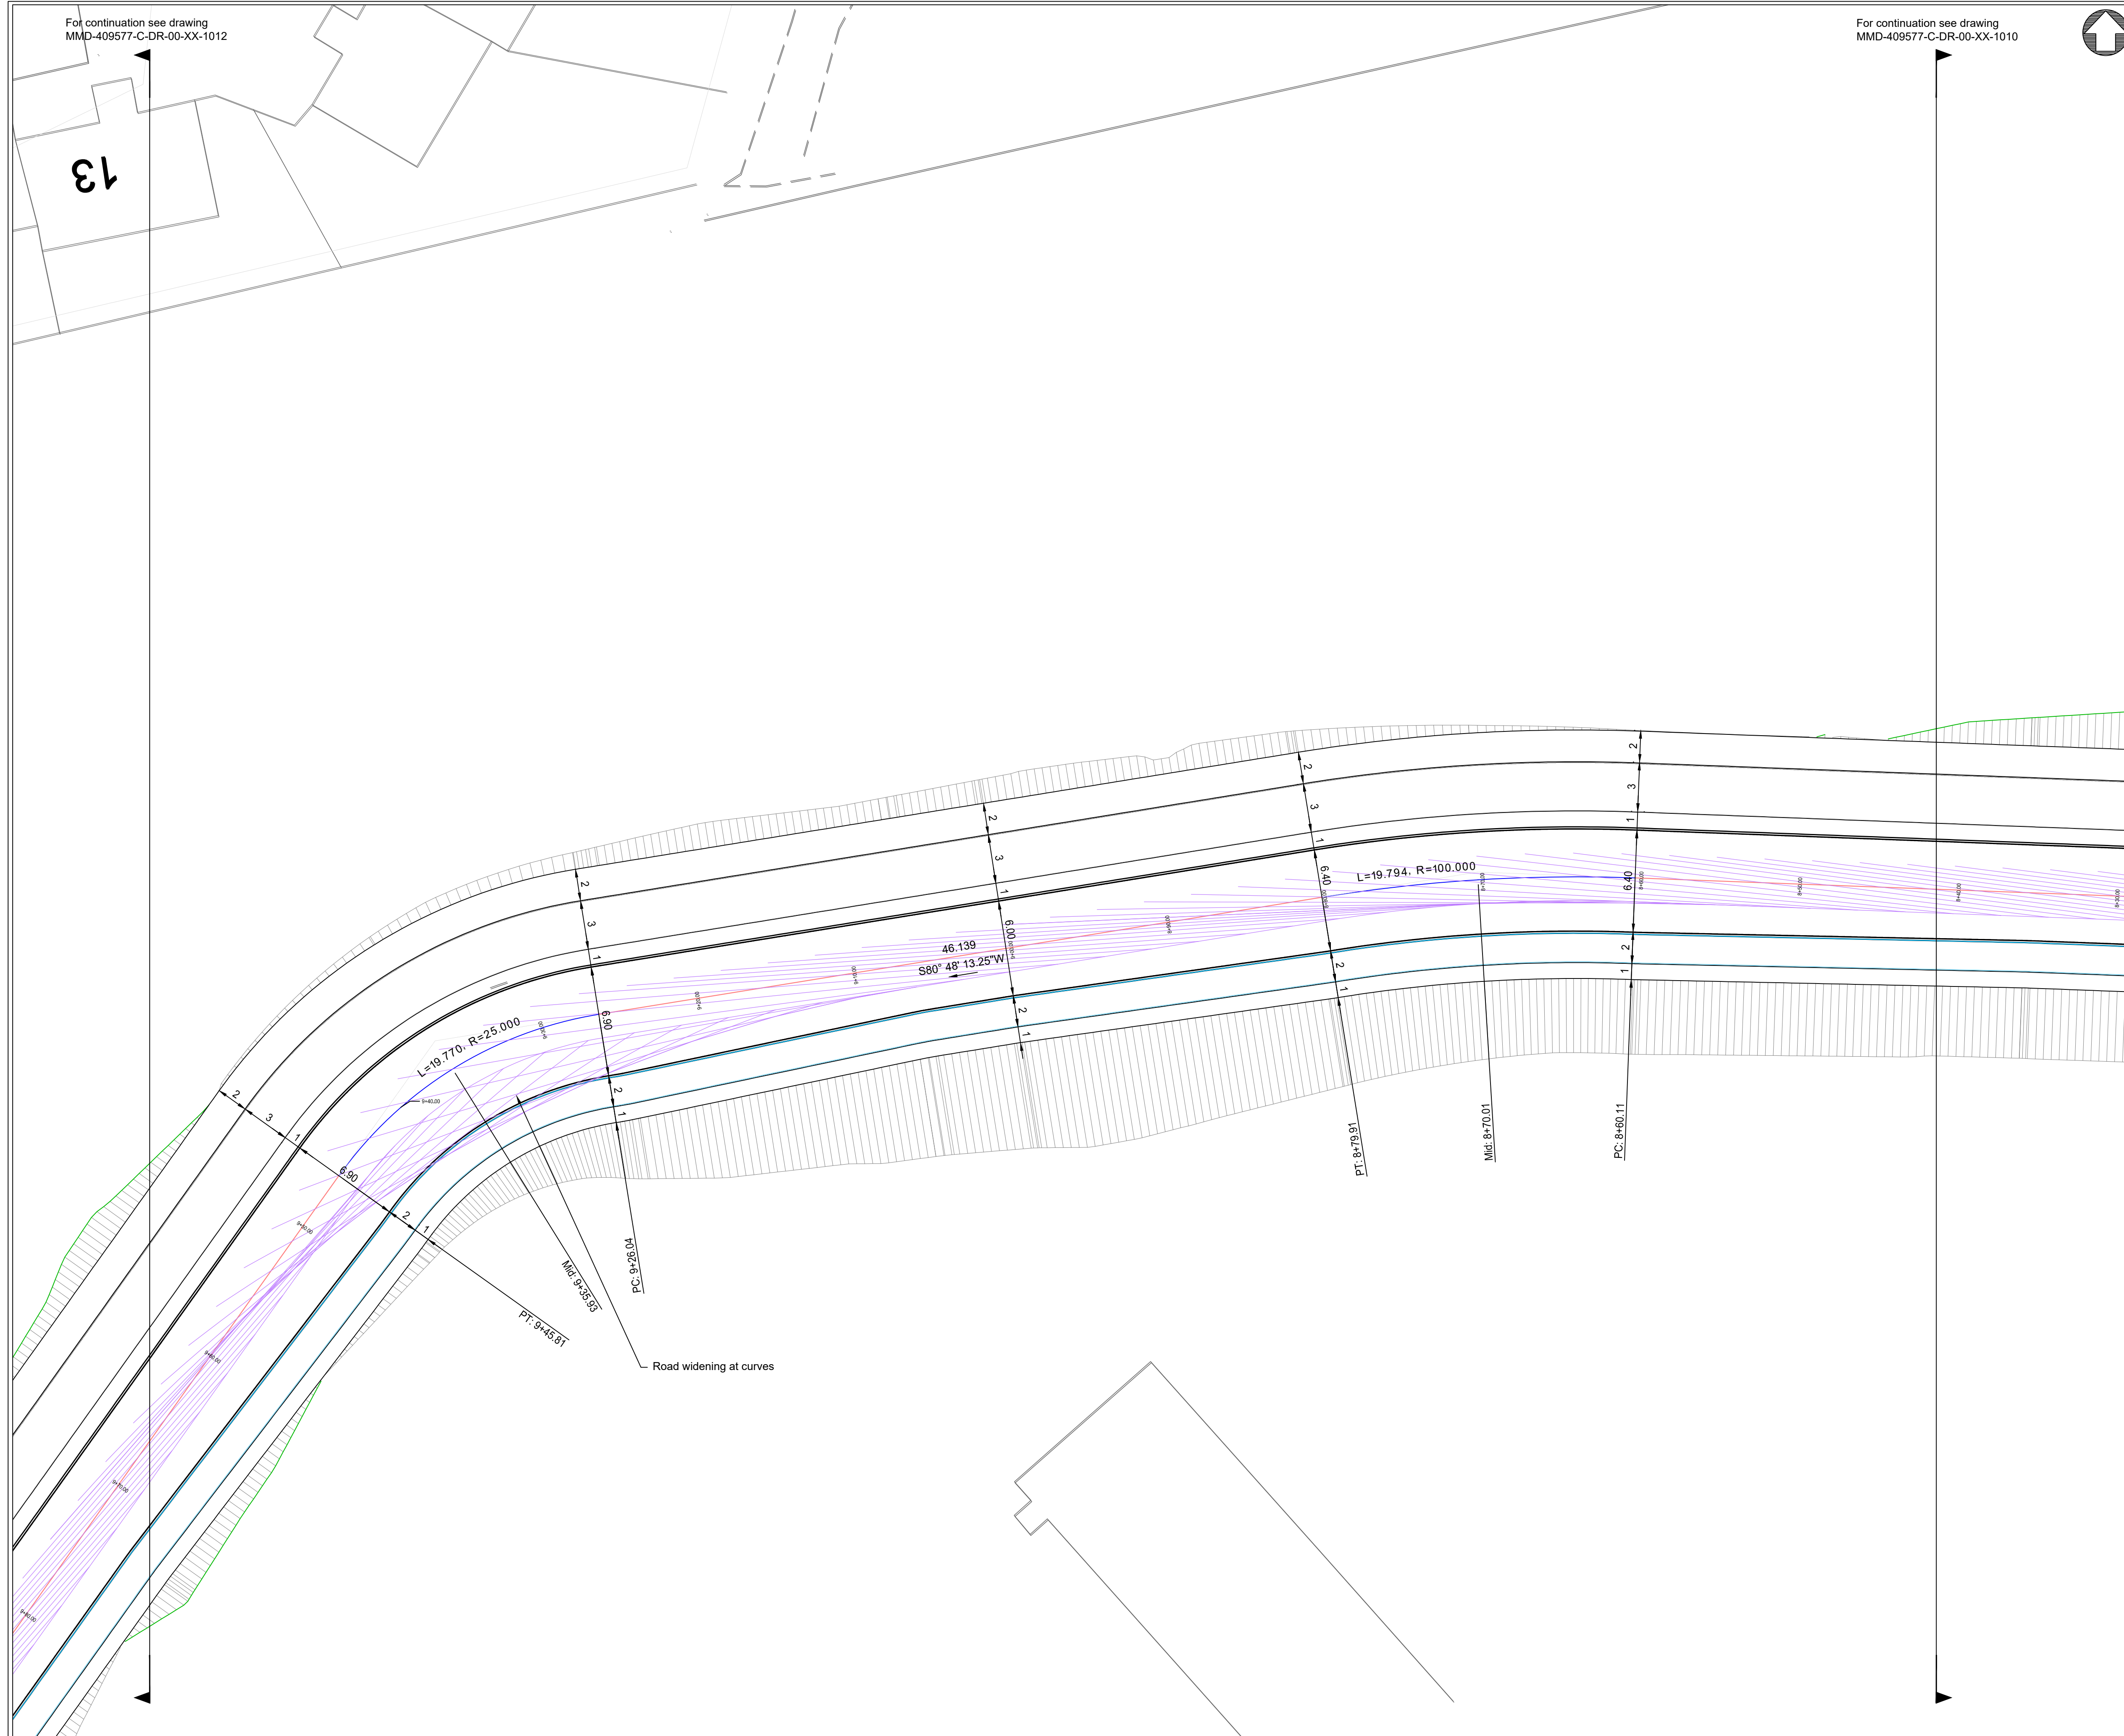

© Mott MacDonald
 This document is issued for the party which commissioned it and for specific purposes connected with the captioned project only. It should not be relied upon by any other party or used for any other purpose.
 We accept no responsibility for the consequences of this document being relied upon by any other party, or being used for any other purpose, or containing any error or omission which is due to an error or omission in data supplied to us by other parties.

