


Notes

- All dimensions are in metres unless noted otherwise.
- All levels are in metres unless noted otherwise.

Key to symbols

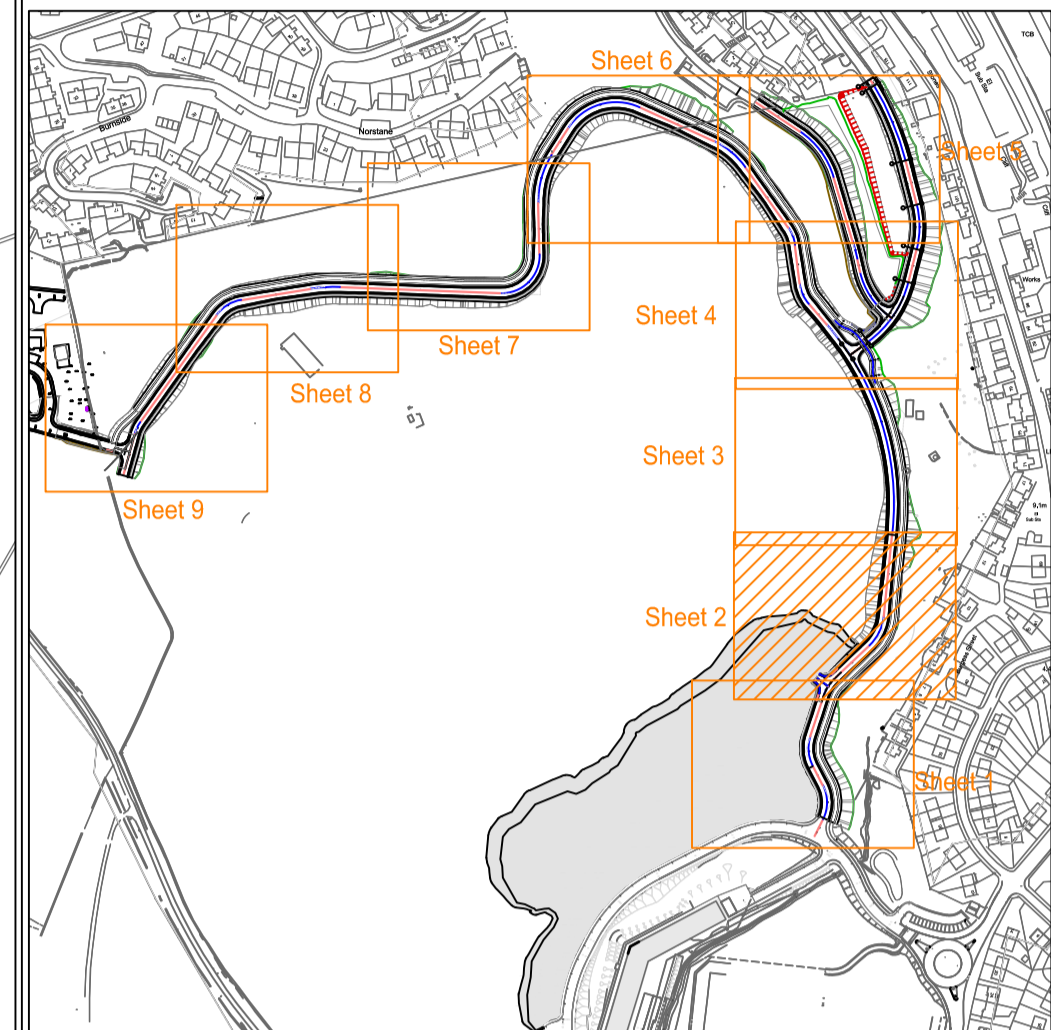

SHEET REFERENCE

Reference drawings

- MMD-409577-C-DR-00-XX-1050 - Proposed Road Levels (Sheet 1 of 9)
- MMD-409577-C-DR-00-XX-1051 - Proposed Road Levels (Sheet 2 of 9)
- MMD-409577-C-DR-00-XX-1052 - Proposed Road Levels (Sheet 3 of 9)
- MMD-409577-C-DR-00-XX-1053 - Proposed Road Levels (Sheet 4 of 9)
- MMD-409577-C-DR-00-XX-1054 - Proposed Road Levels (Sheet 5 of 9)
- MMD-409577-C-DR-00-XX-1055 - Proposed Road Levels (Sheet 6 of 9)
- MMD-409577-C-DR-00-XX-1056 - Proposed Road Levels (Sheet 7 of 9)
- MMD-409577-C-DR-00-XX-1057 - Proposed Road Levels (Sheet 8 of 9)
- MMD-409577-C-DR-00-XX-1058 - Proposed Road Levels (Sheet 9 of 9)

P1	05:21	EW	Preliminary Issue	JM	KB
Rev	Date	Drawn	Description	Ch'k'd	App'd

M MOTT MACDONALD

Greenhead
Lerwick
Shetland
ZE1 0PY
United Kingdom
T +44 (0)1595 695049
F
W mottmac.com


Client
Hjalmland Housing Association Ltd
2 Harbour Street
Lerwick
Shetland
ZE1 0LR

Title
Proposed Housing at Staneyhill, Lerwick
Work Stream 1 - Civils Infrastructure

Proposed Road Levels
(Sheet 2 of 9)

Designed	P Richardson	PR	Eng check	J Moncrieff	JM
Drawn	E Wishart	EW	Coordination	J Moncrieff	JM
Dwg check	J Moncrieff	JM	Approved	K Burnett	KB
Scale at A1	Status	Rev	Security		
1:200	PRE	P1	STD		

Drawing Number
MMD-409577-C-DR-00-XX-1051

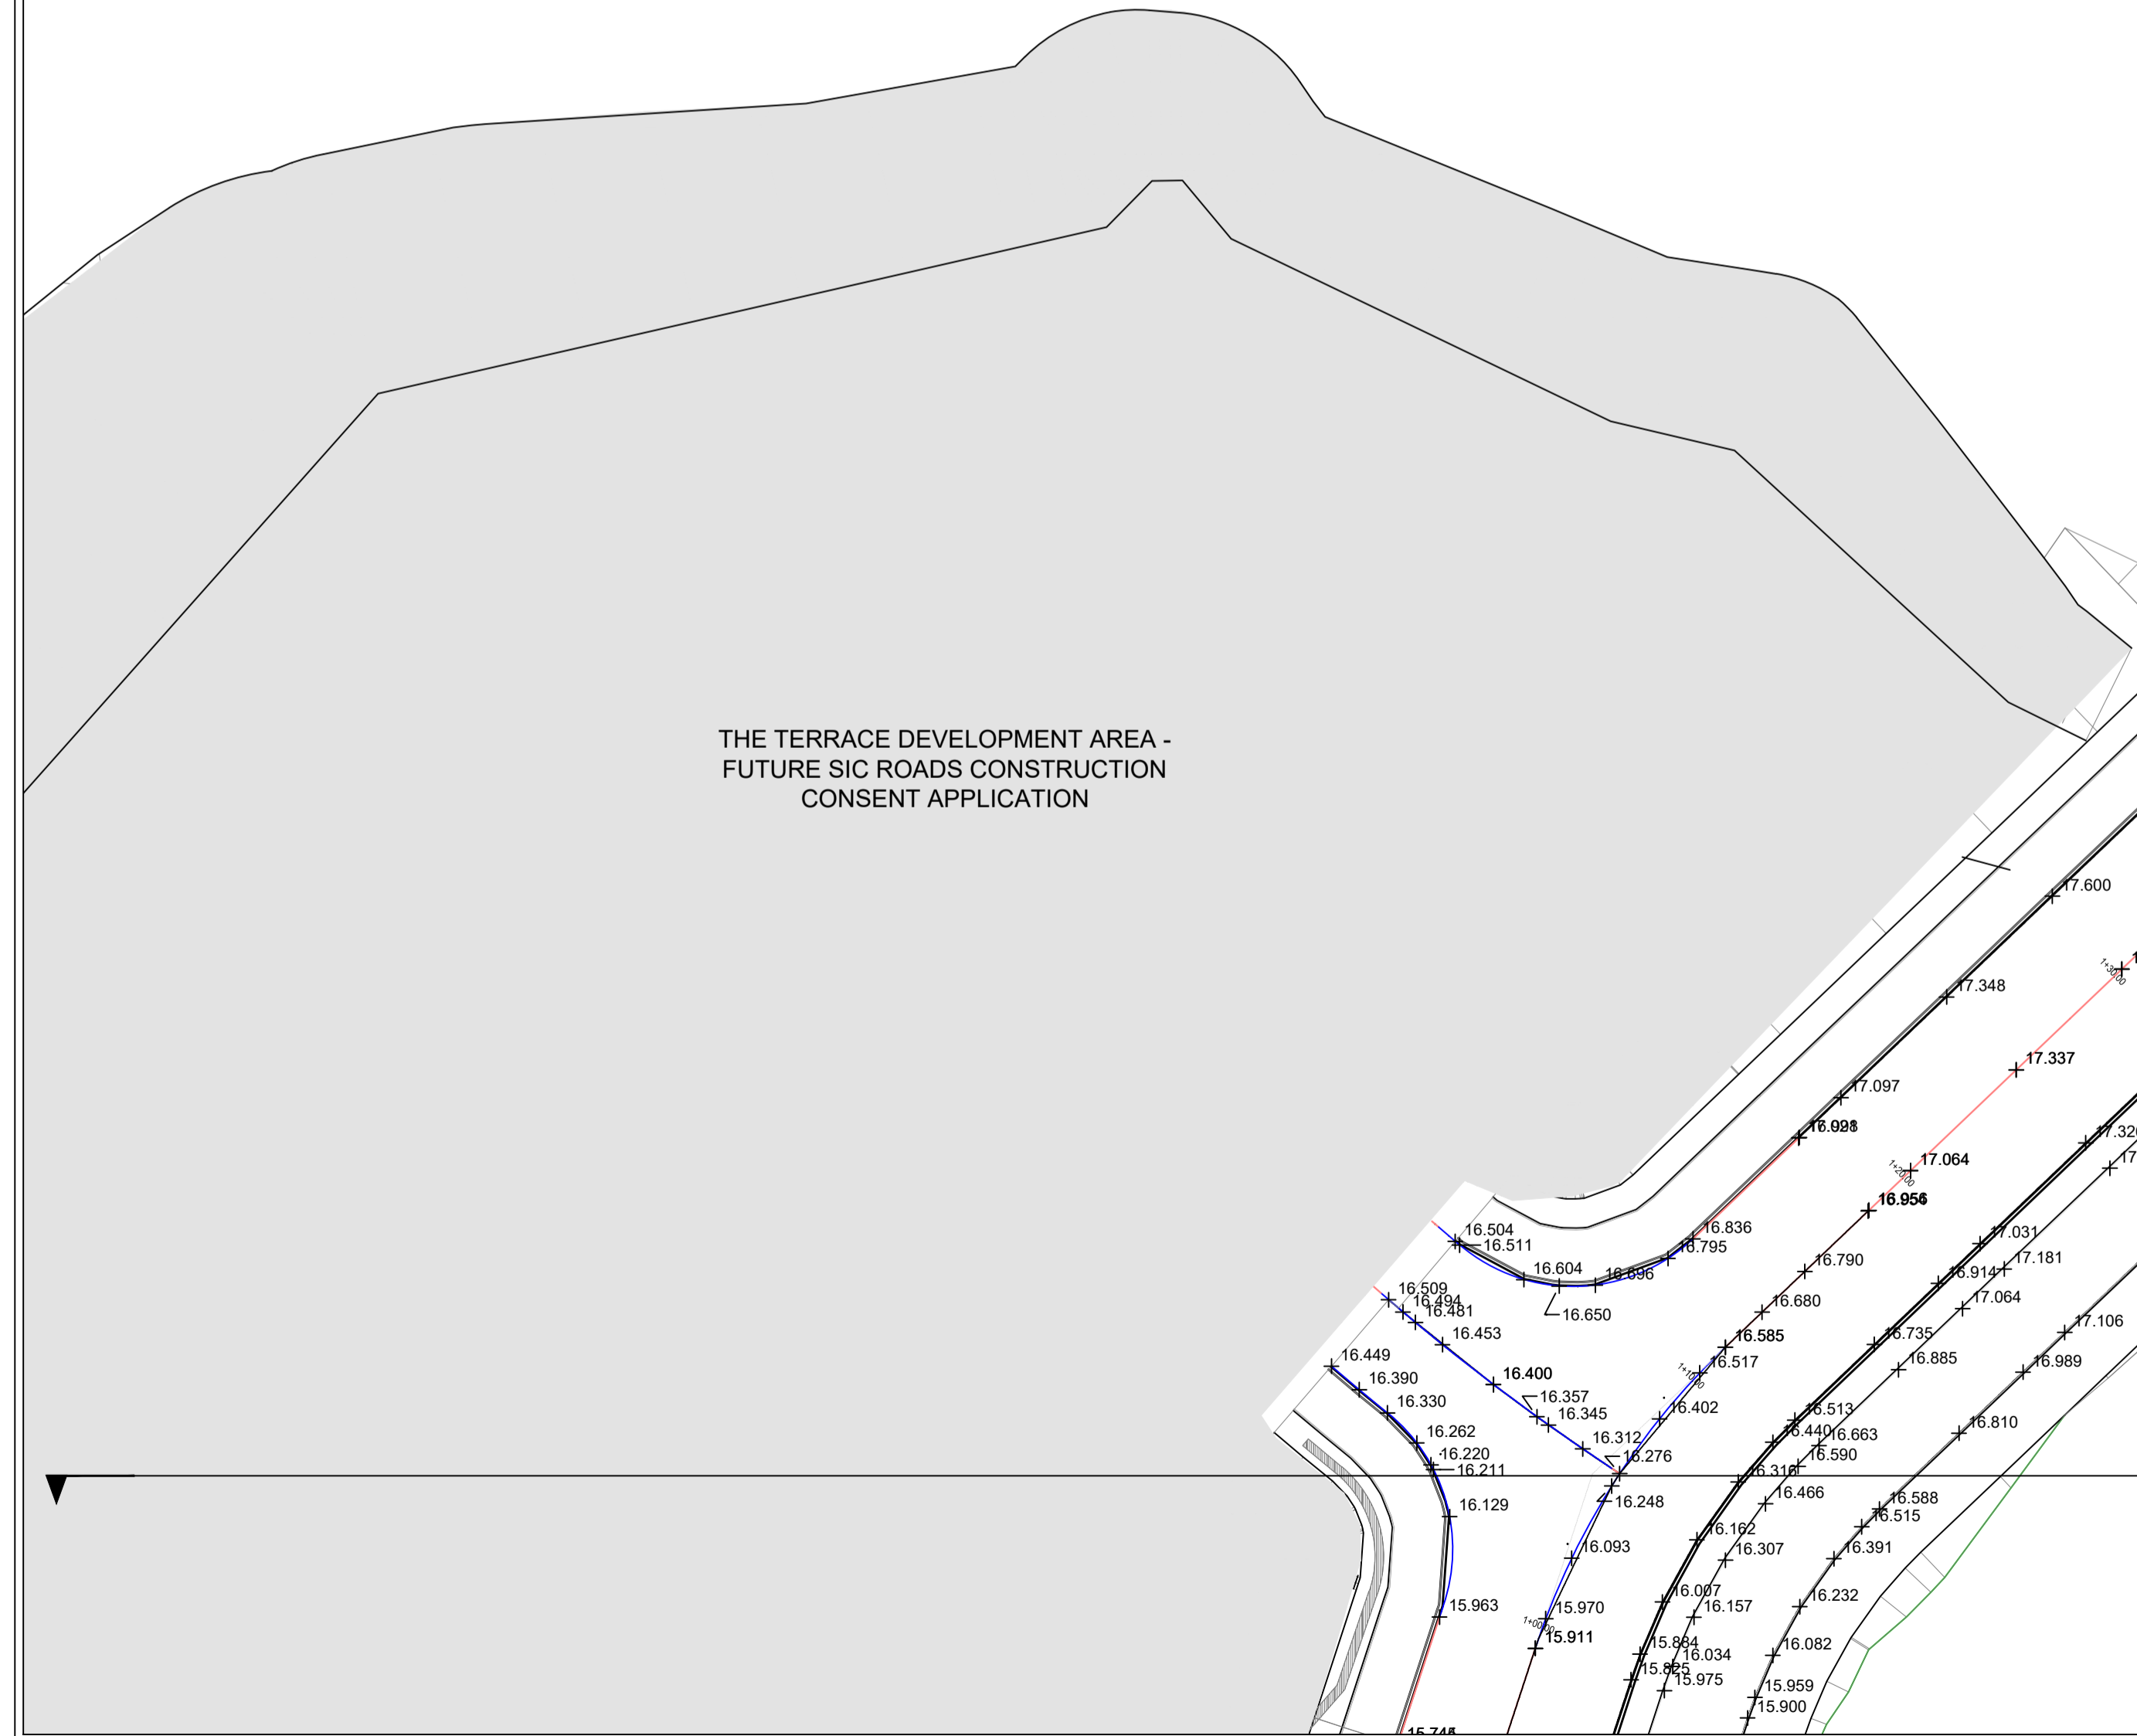

THE TERRACE DEVELOPMENT AREA -
FUTURE SIC ROADS CONSTRUCTION
CONSENT APPLICATION

For continuation see drawing
MMD-409577-C-DR-00-XX-1050

