


For continuation see drawing
MMD-409577-C-DR-00-XX-1054

- Notes
- All dimensions are in metres unless noted otherwise.
 - All levels are in metres unless noted otherwise.

Key to symbols

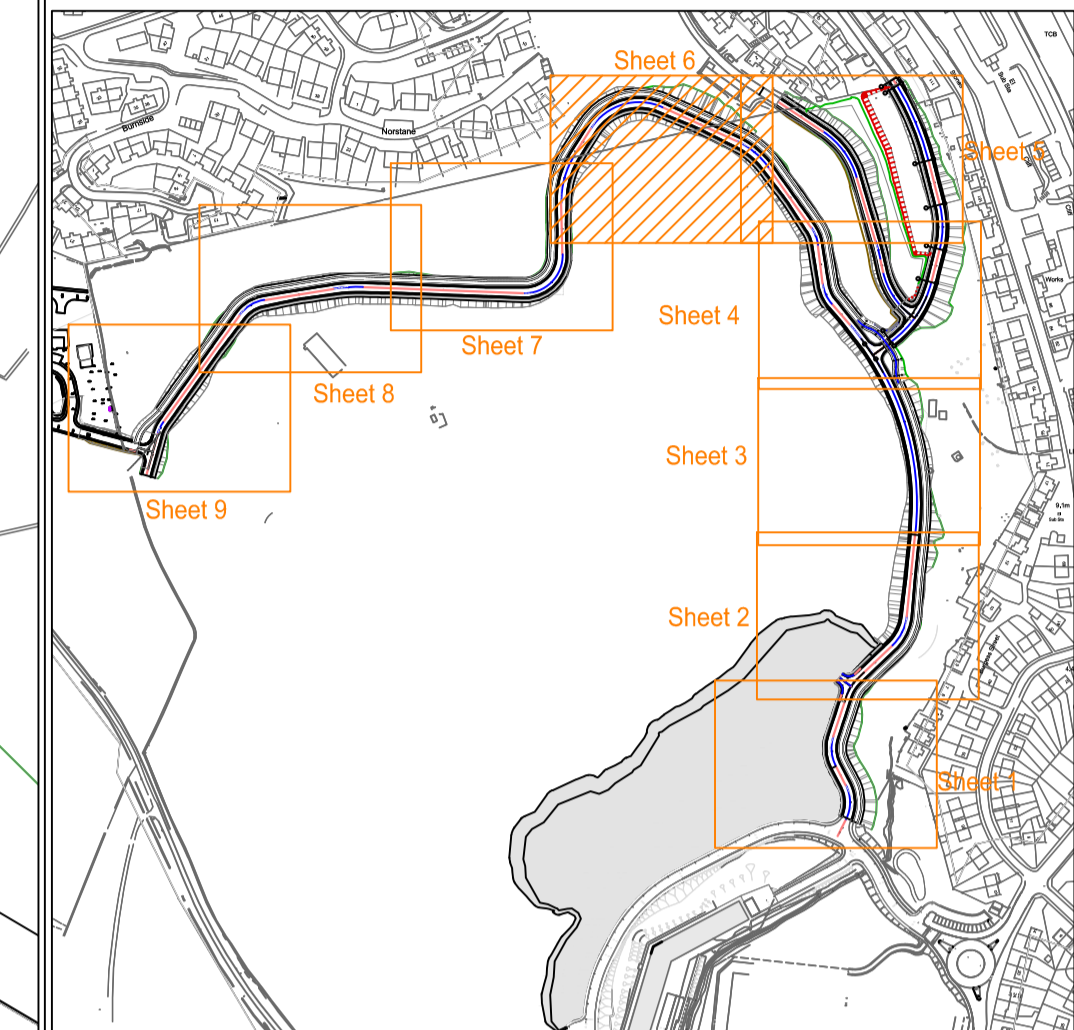

SHEET REFERENCE

Reference drawings

- MMD-409577-C-DR-00-XX-1050 - Proposed Road Levels (Sheet 1 of 9)
- MMD-409577-C-DR-00-XX-1051 - Proposed Road Levels (Sheet 2 of 9)
- MMD-409577-C-DR-00-XX-1052 - Proposed Road Levels (Sheet 3 of 9)
- MMD-409577-C-DR-00-XX-1053 - Proposed Road Levels (Sheet 4 of 9)
- MMD-409577-C-DR-00-XX-1054 - Proposed Road Levels (Sheet 5 of 9)
- MMD-409577-C-DR-00-XX-1055 - Proposed Road Levels (Sheet 6 of 9)
- MMD-409577-C-DR-00-XX-1056 - Proposed Road Levels (Sheet 7 of 9)
- MMD-409577-C-DR-00-XX-1057 - Proposed Road Levels (Sheet 8 of 9)
- MMD-409577-C-DR-00-XX-1058 - Proposed Road Levels (Sheet 9 of 9)

P1	05:21	EW	Preliminary Issue	JM	KB
Rev	Date	Drawn	Description	Ch'k'd	App'd

MOTT MACDONALD

Greenhead
Lerwick
Shetland
ZE1 0PY
United Kingdom
T +44 (0)1595 695049
F
W mottmac.com


Client
Hjaltiland Housing Association Ltd
2 Harbour Street
Lerwick
Shetland
ZE1 0LR

Title
Proposed Housing at Staneyhill, Lerwick
Work Stream 1 - Civils Infrastructure

Proposed Road Levels
(Sheet 6 of 9)

Designed	P Richardson	PR	Eng check	J Moncrieff	JM
Drawn	E Wishart	EW	Coordination	J Moncrieff	JM
Dwg check	J Moncrieff	JM	Approved	K Burnett	KB
Scale at A1	Status	Rev	Security		
1:200	PRE	P1	STD		

Drawing Number
MMD-409577-C-DR-00-XX-1055

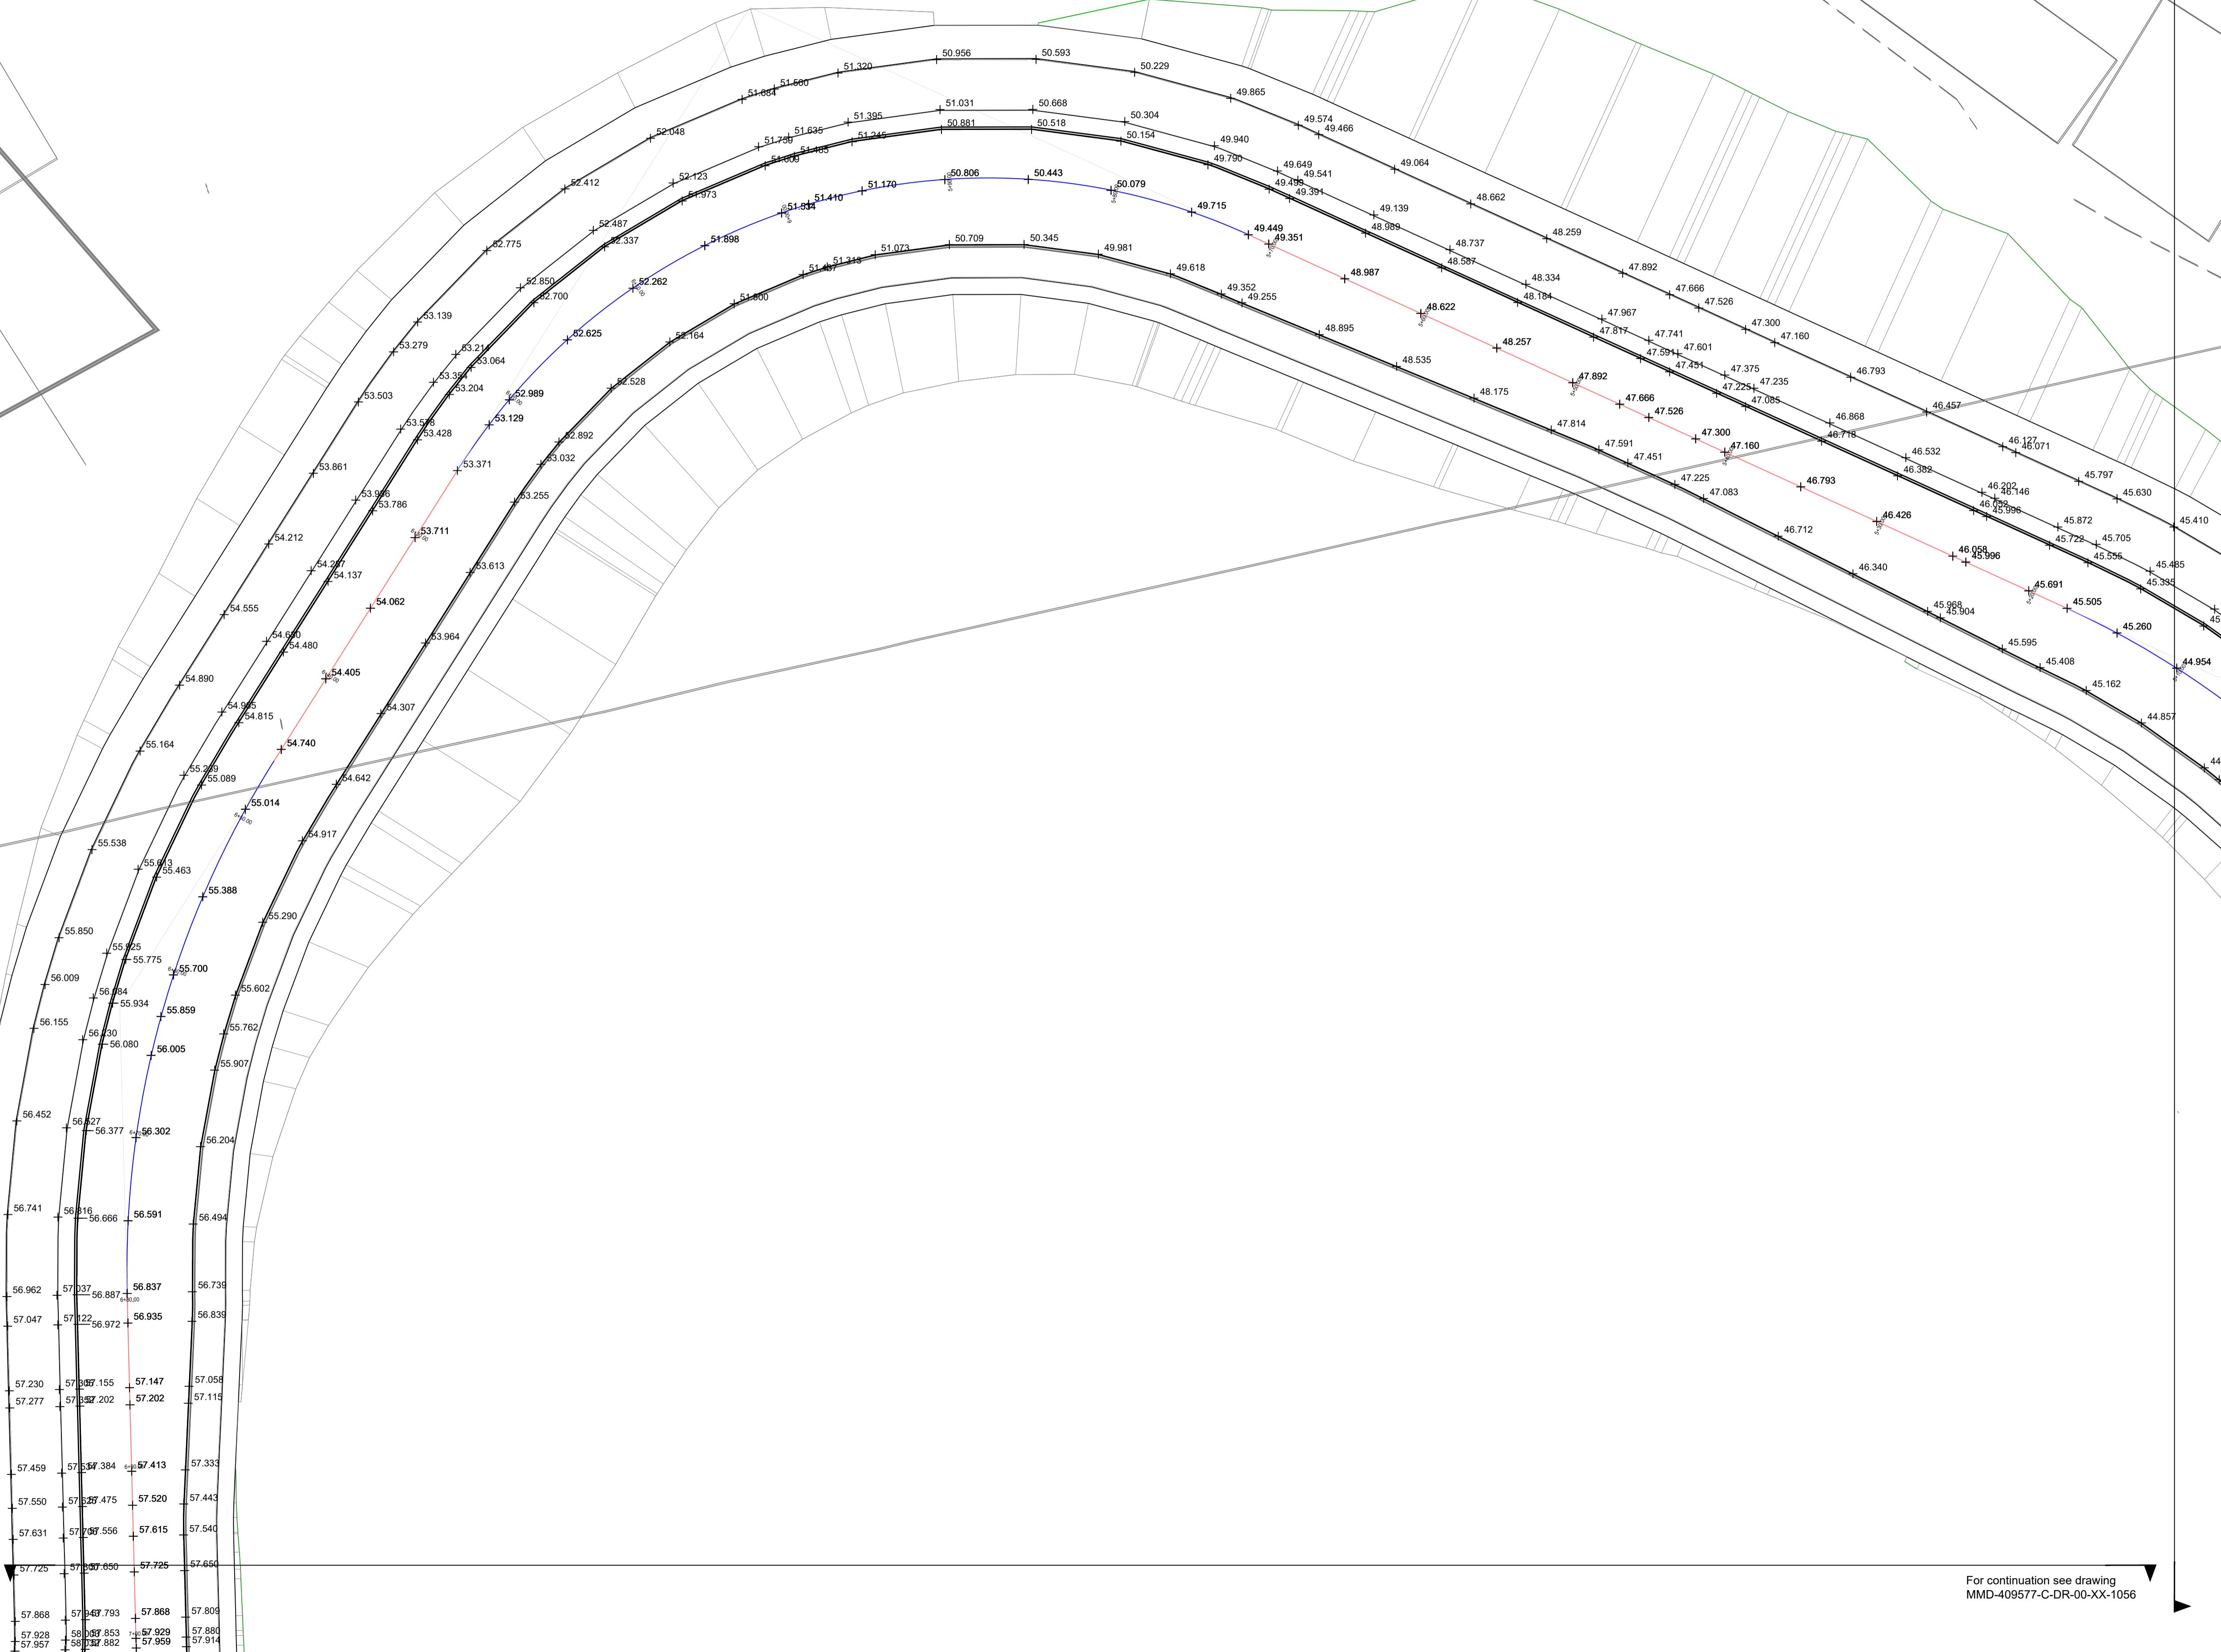

For continuation see drawing
MMD-409577-C-DR-00-XX-1056



© Mott MacDonald
This document is issued for the party which commissioned it and for specific purposes connected with the captioned project only. It should not be relied upon by any other party or used for any other purpose.
We accept no responsibility for the consequences of this document being relied upon by any other party, or being used for any other purpose, or containing any error or omission which is due to an error or omission in data supplied to us by other parties.