


For continuation see drawing
MMD-409577-C-DR-00-XX-1113

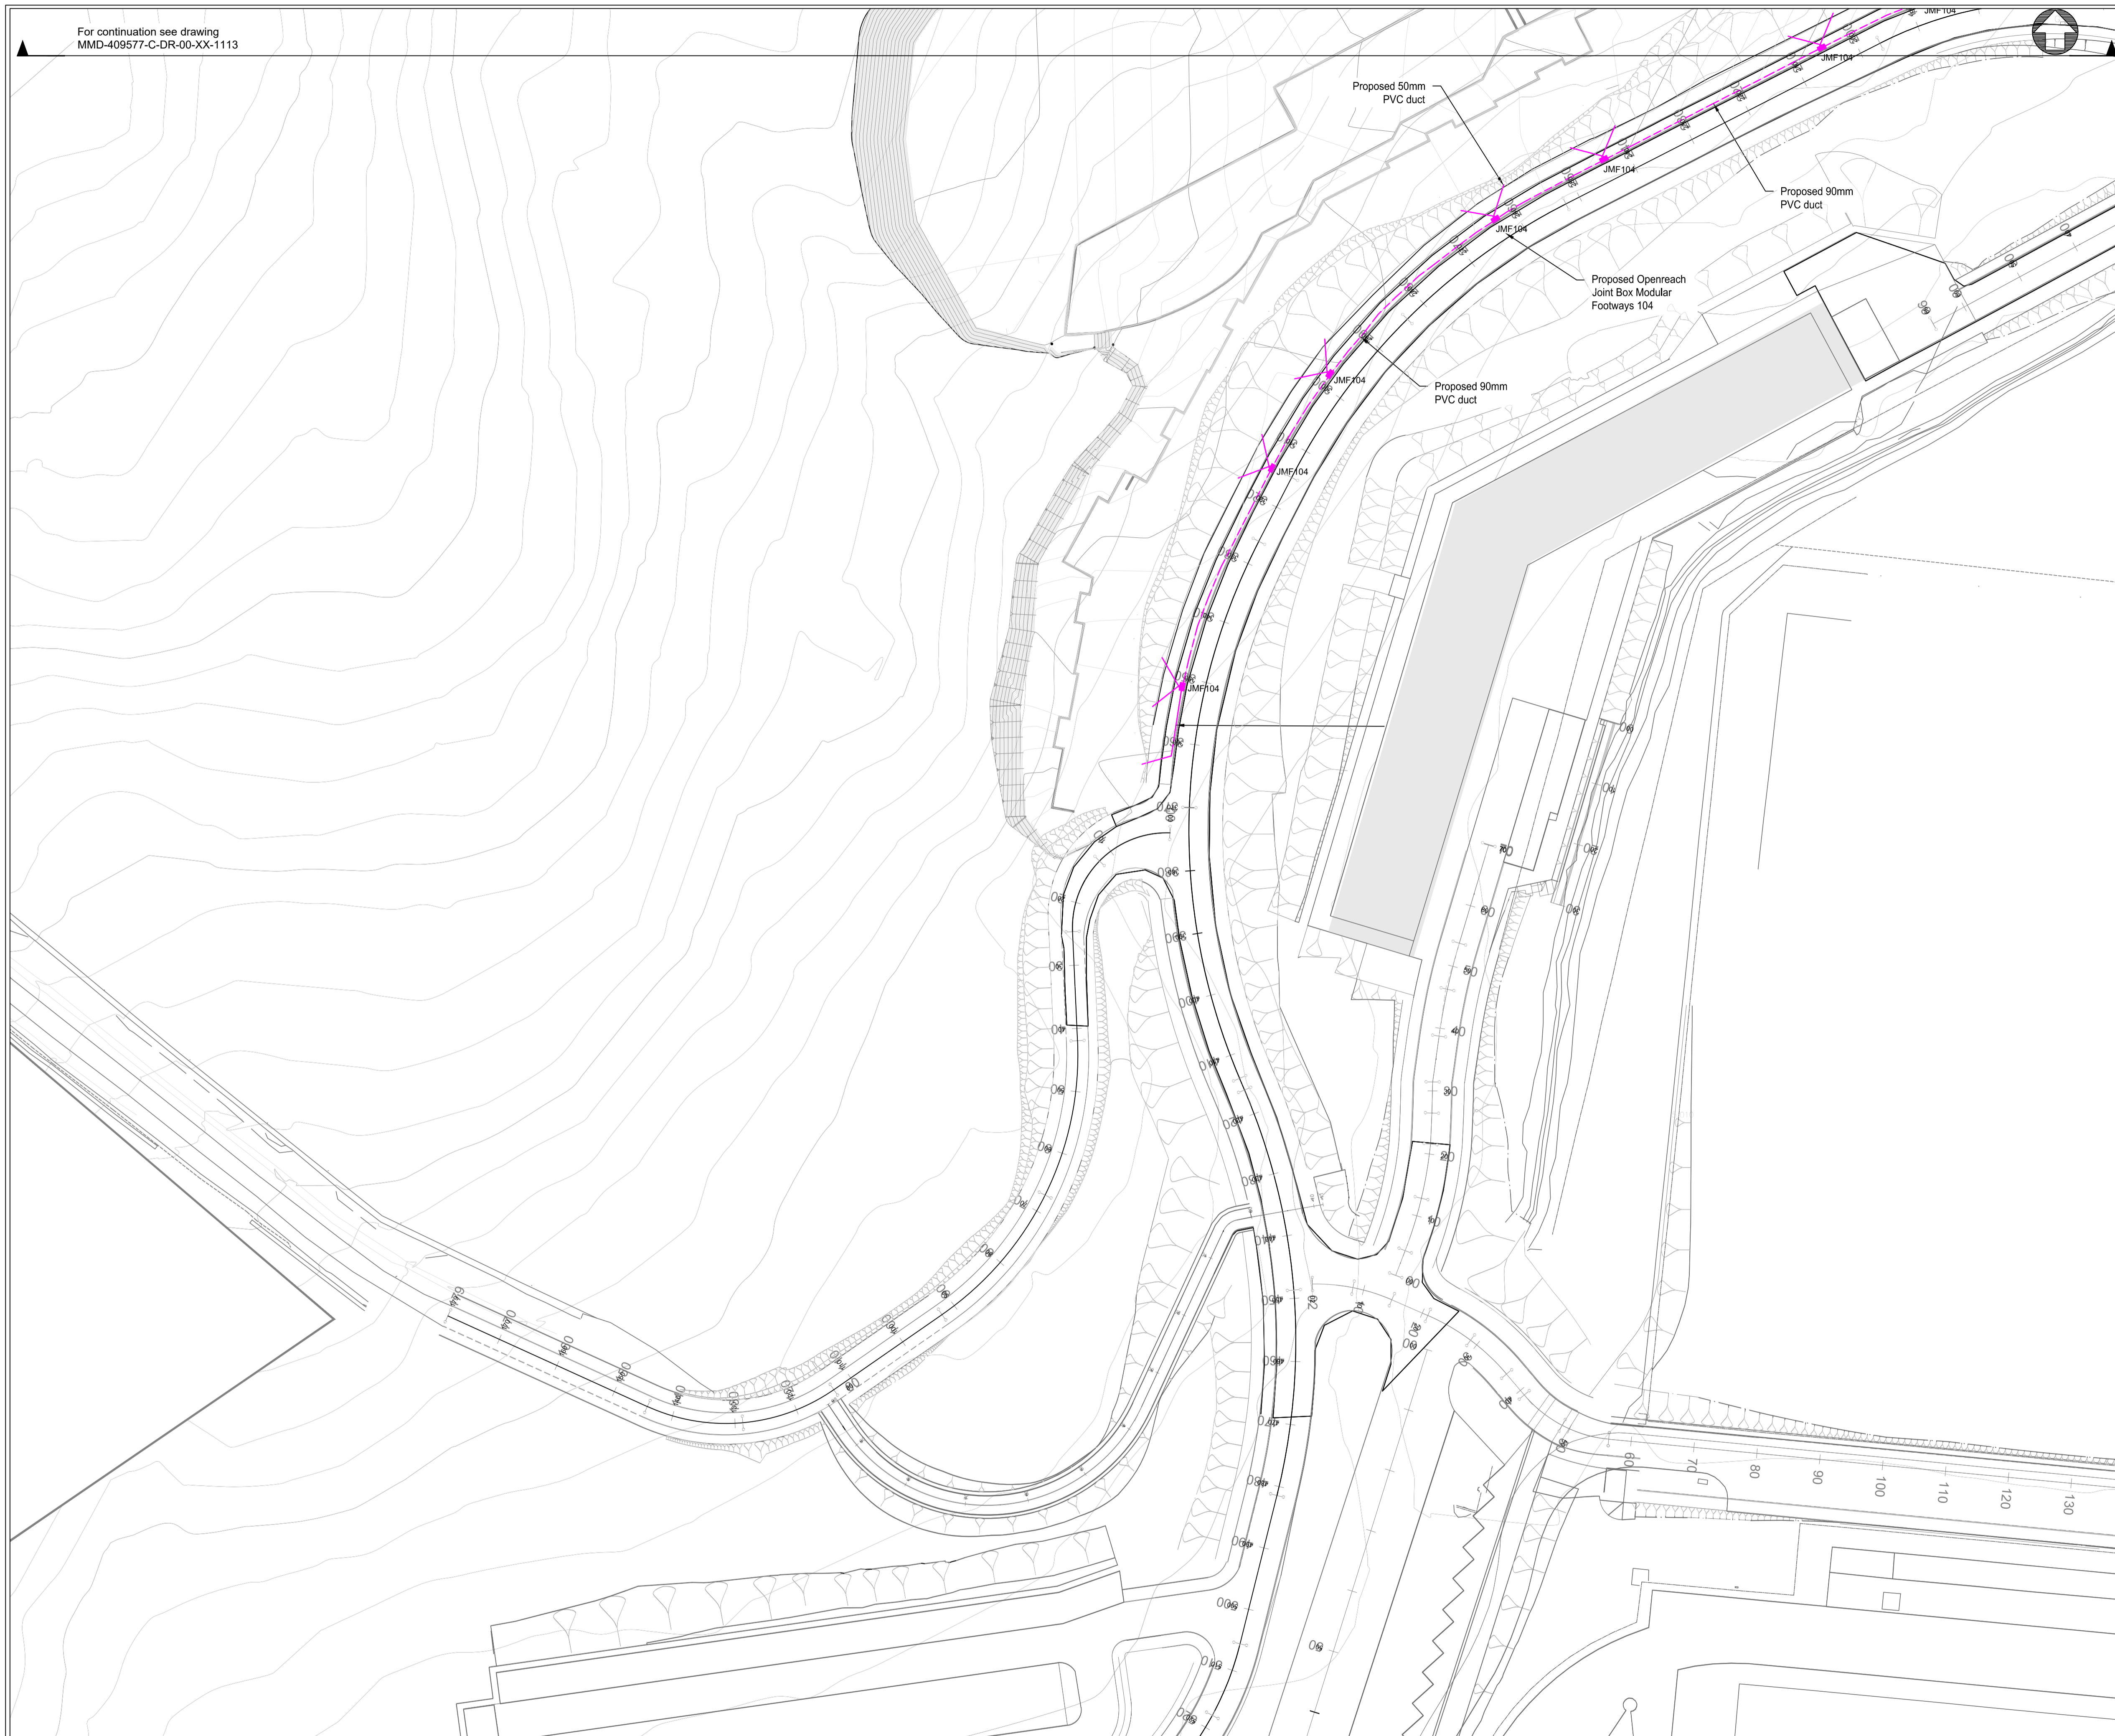

Notes
1. All levels in metres unless noted otherwise.

Key to symbols

	Existing 90mm PVC Duct
	Proposed 90mm PVC Duct
	Existing BT Joint Box
	Proposed BT Joint Box to Openreach Specification

Reference drawings
 MMD-409577-C-DR-00-XX-1111 - Proposed BT Openreach Plant Layout - Overall Layout
 MMD-409577-C-DR-00-XX-1112 - Proposed BT Openreach Plant Layout (Sheet 1 of 5)
 MMD-409577-C-DR-00-XX-1113 - Proposed BT Openreach Plant Layout (Sheet 2 of 5)
 MMD-409577-C-DR-00-XX-1114 - Proposed BT Openreach Plant Layout (Sheet 3 of 5)
 MMD-409577-C-DR-00-XX-1115 - Proposed BT Openreach Plant Layout (Sheet 4 of 5)
 MMD-409577-C-DR-00-XX-1116 - Proposed BT Openreach Plant Layout (Sheet 5 of 5)

P1	01:21	EW	Preliminary Issue	JM	KB
Rev	Date	Drawn	Description	Ch'k'd	App'd

MOTT MACDONALD

Greenhead
Lerwick
Shetland
ZE1 0PY
United Kingdom
T +44 (0)1595 695049
F
W mottmac.com

Client
Hjalmland Housing Association Ltd
 2 Harbour Street
 Lerwick
 Shetland
 ZE1 0LR

Title
Proposed Housing at Staneyhill, Lerwick
 Work Stream 1 - Civils Infrastructure
Proposed BT Openreach Plant Layout
 (Sheet 1 of 5)

Designed	P Richardson	PR	Eng check	J Moncrieff	JM
Drawn	E Wishart	EW	Coordination	J Moncrieff	JM
Dwg check	J Moncrieff	JM	Approved	K Burnett	KB
Scale at A1	Status	Rev	Security		
1:500	PRE	P1	STD		

Drawing Number
MMD-409577-C-DR-00-XX-1112