


NORTH LOCH DRIVE  
 PROPOSED NEW U/G SERVICES AND BUILDING PLATFORMS  
 TYPICAL CONSTRUCTION DETAIL (EAST)  
 1:25

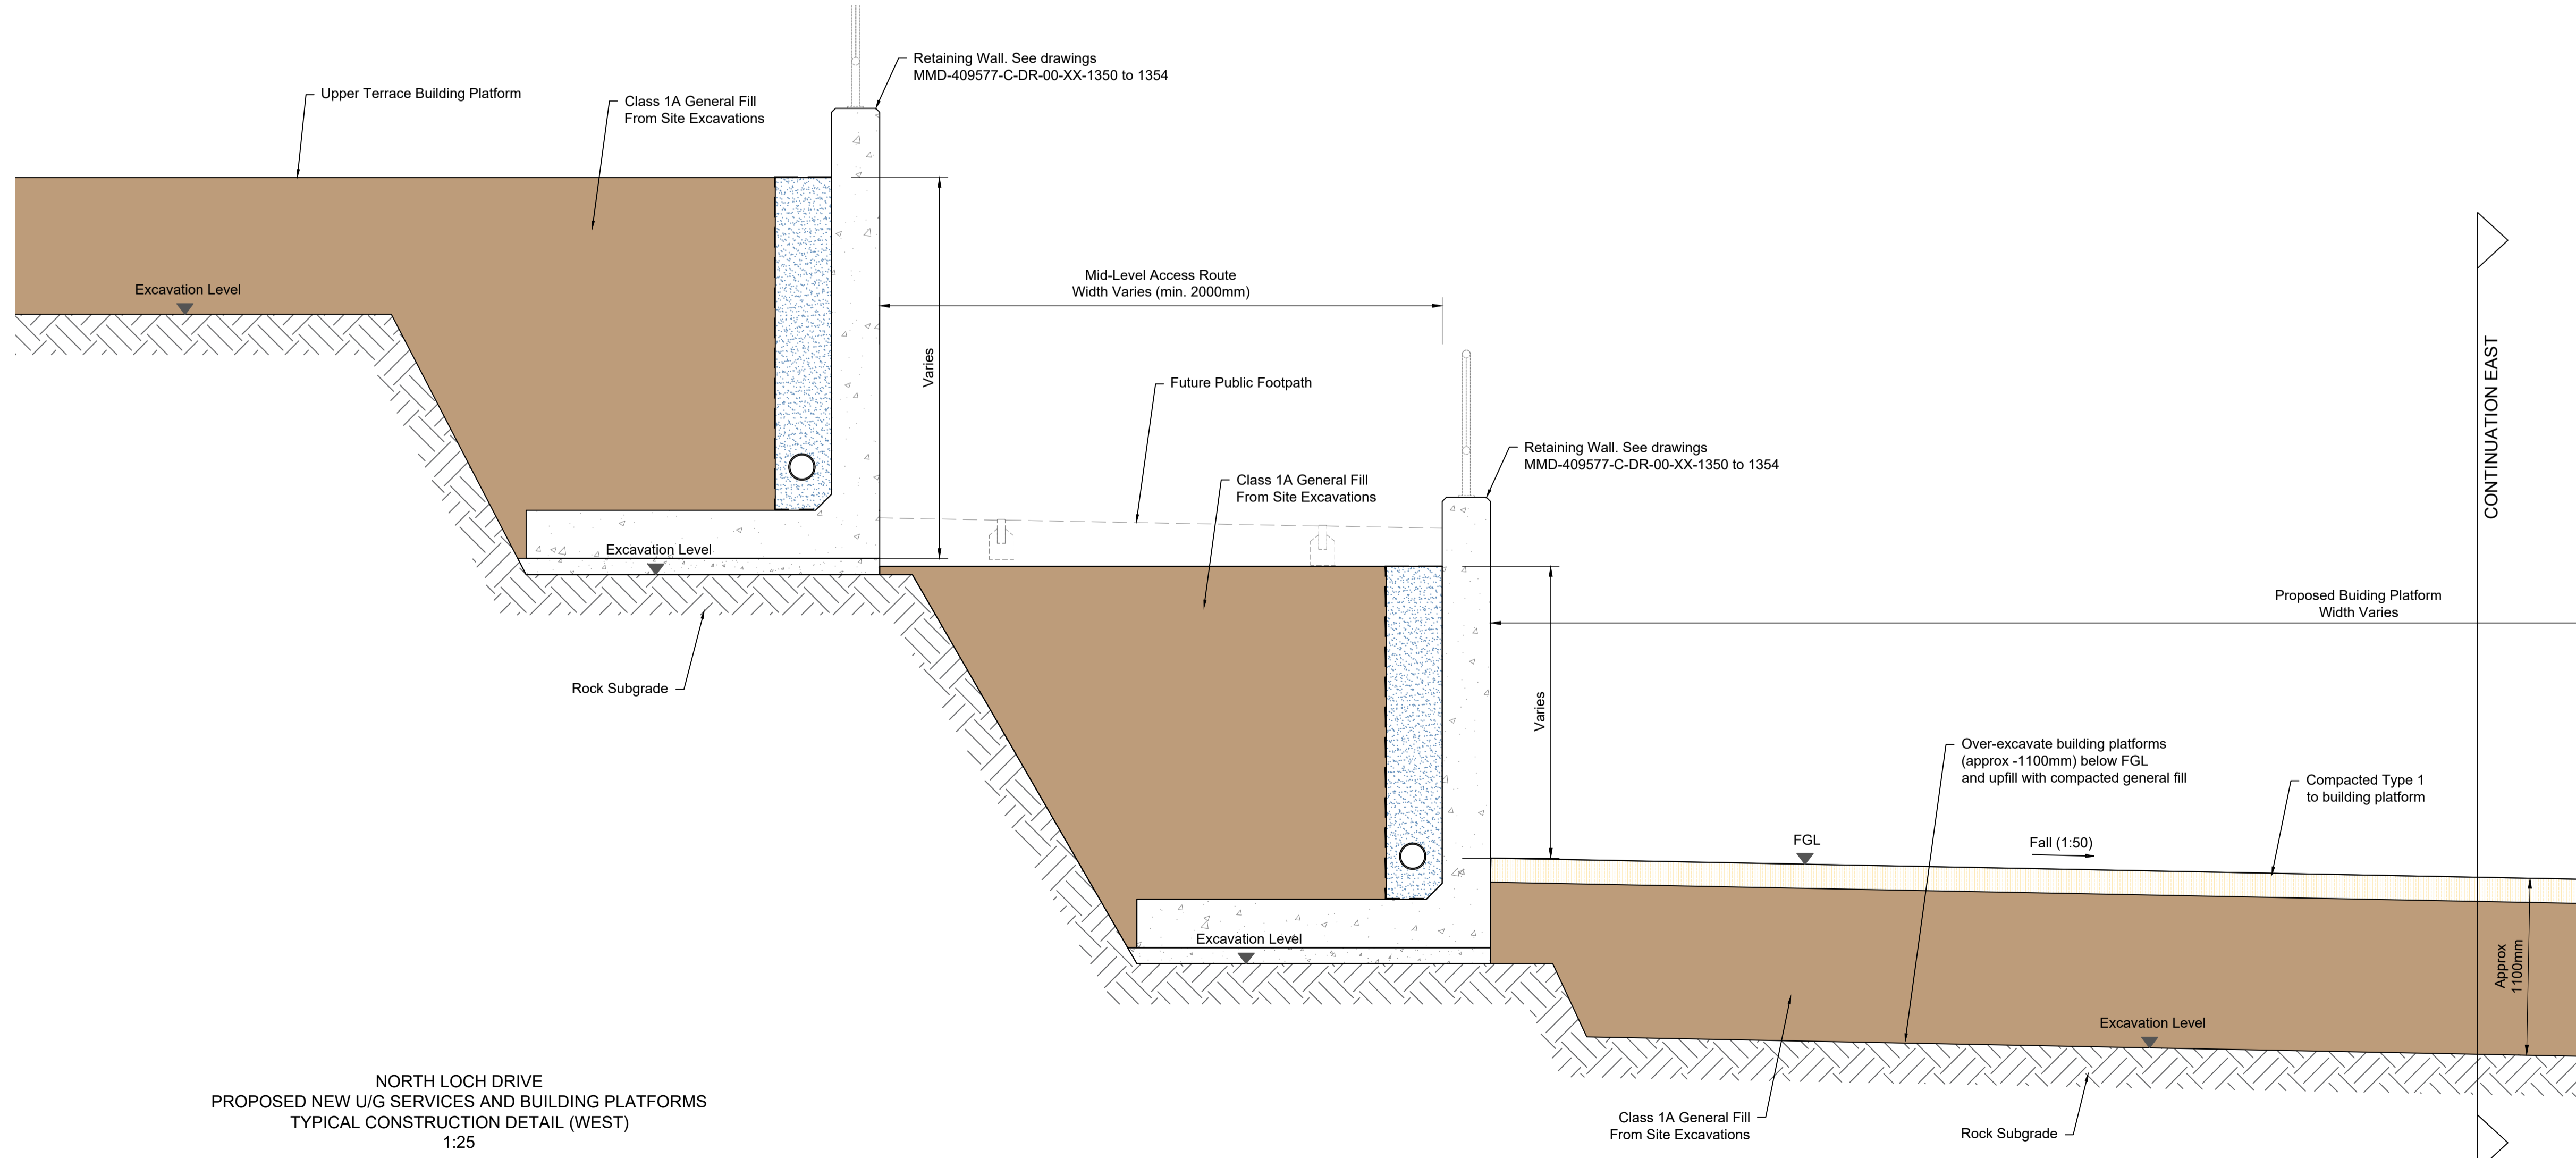

NORTH LOCH DRIVE  
 PROPOSED NEW U/G SERVICES AND BUILDING PLATFORMS  
 TYPICAL CONSTRUCTION DETAIL (WEST)  
 1:25

- Notes
- All dimensions are in millimetres unless noted otherwise.
  - Minimum cover for SSEN Cables:  
 HV = 800mm  
 LV = 600mm
  - Minimum Cover for SHEAP District Heating Pipework  
 20DN to 65DN = 650mm  
 80DN to 150 DN = 750mm
  - Minimum Cover for Water Mains = 900mm
  - Minimum Cover for Openreach Duct = 450mm
  - Foul and Surface Water drainage levels are as detailed on drawings  
 MMD-409577-C-DR-00-XX-1124 to 1130

Key to symbols

Reference drawings

P1	02:21	EJW	Preliminary Issue	JM	JM
Rev	Date	Drawn	Description	Ch'k'd	App'd

**MOTT MACDONALD**

Greenhead  
 Lerwick  
 Shetland  
 ZE1 0PY  
 United Kingdom  
 T +44 (0)1595 695049  
 F +44 (0)1595 693404  
 W mottmac.com

Client  
**Hjaltland Housing Association**  
 2 Harbour Street  
 Lerwick  
 Shetland  
 ZE1 0LR

Title  
**Proposed Housing at Staneyhill, Lerwick**  
 Work Stream 1 - Civils Infrastructure  
 Typical Construction Details for  
 Services and Building Platforms Along  
 North Loch Drive

Designed	A Stout	AS	Eng check	J Moncrieff	JM
Drawn	E Wishart	EJW	Coordination	J Moncrieff	JM
Dwg check	A Stout	AS	Approved	J Moncrieff	JM
Scale at A1	1:25	Status	PRE	Rev	P1
				Security	STD

Drawing Number  
**MMD-409577-C-DR-00-XX-1306**

