


LONG SECTION THROUGH ESCARPMENT ROAD LOWER
CHAINAGES 0m - 203.041m
HORZ SCALE 1:500; VERT SCALE 1:500

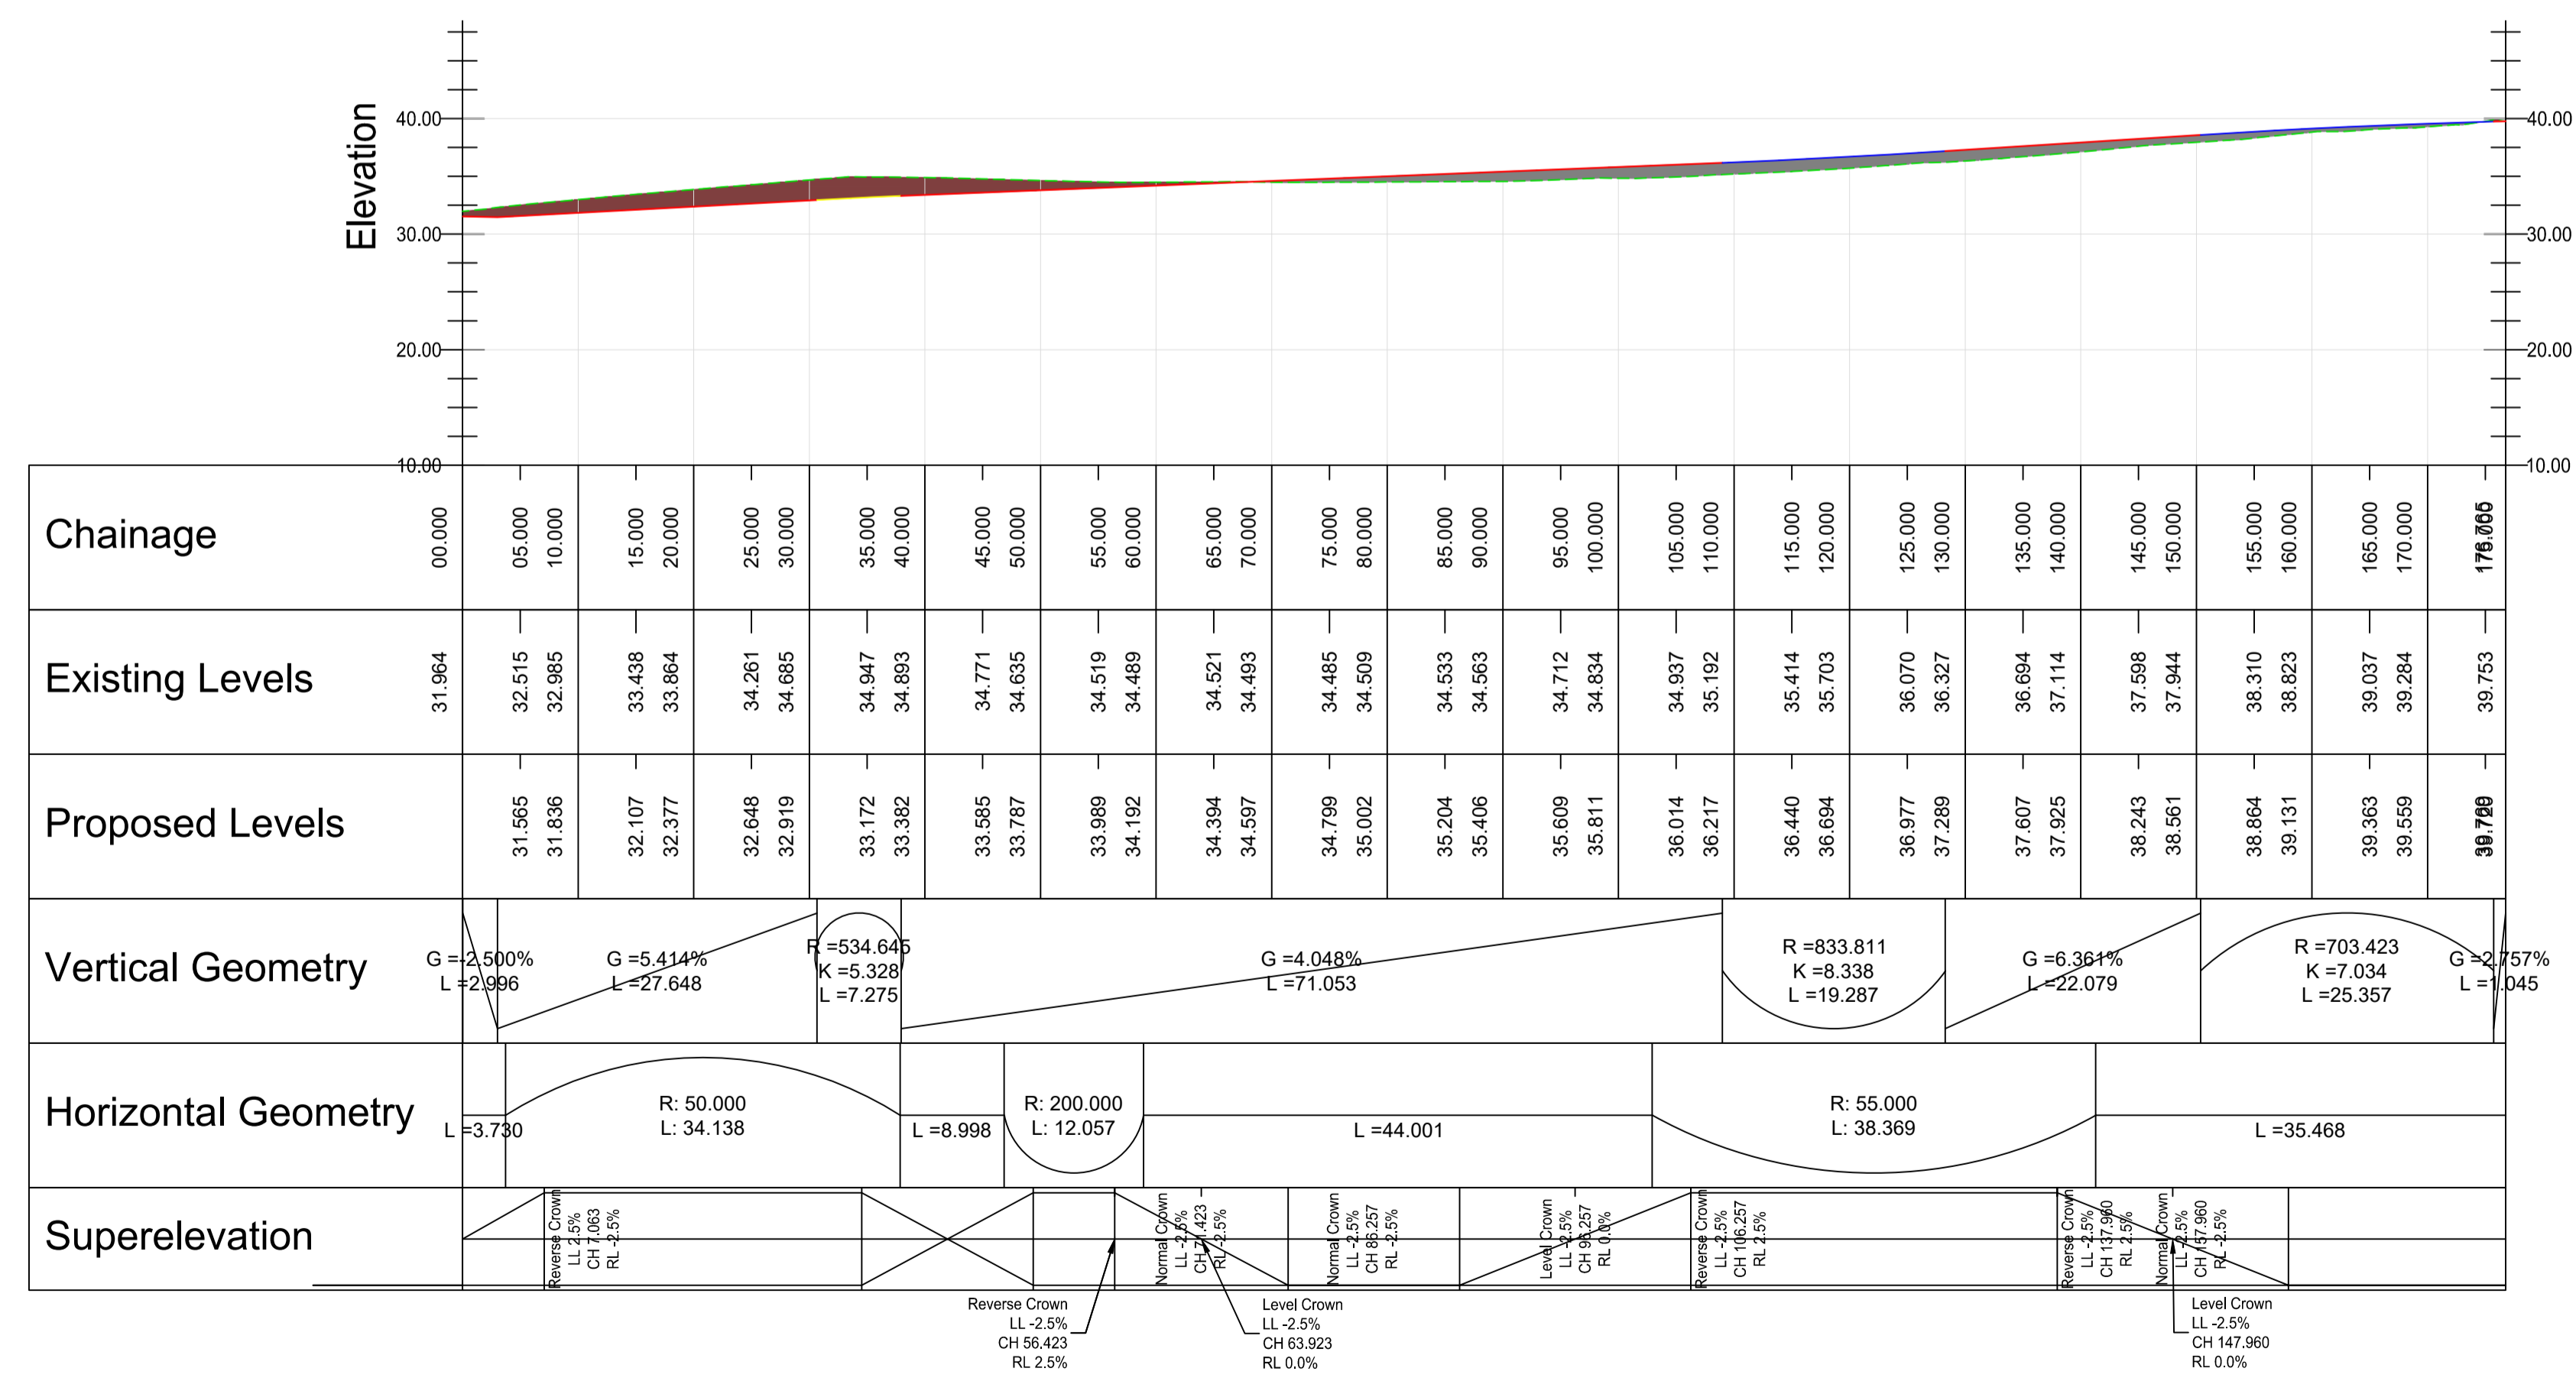

LONG SECTION THROUGH ESCARPMENT ROAD UPPER
CHAINAGES 0m - 176.765m
HORZ SCALE 1:500; VERT SCALE 1:500

Notes

- All dimensions are in metres unless noted otherwise.
- All levels are in metres unless noted otherwise.

Key to symbols

- Existing Ground Level
- Proposed Finished Road Level (Straight)
- Proposed Finished Road Level (Curve)

Reference drawings

MMD-409577-C-DR-00-XX-1207 - Cross Sections Through Escarpment Road Lower
MMD-409577-C-DR-00-XX-1208 - Cross Sections Through Escarpment Road Upper

P1	05:21	EW	Preliminary Issue	JM	KB
Rev	Date	Drawn	Description	Ch'k'd	App'd

Greenhead
Lerwick
Shetland
ZE1 0PY
United Kingdom
T +44 (0)1595 695049
F
W mottmac.com

Client

Hjalmland Housing Association Ltd
2 Harbour Street
Lerwick
Shetland
ZE1 0LR

Title

Proposed Housing at Staneyhill, Lerwick
Work Stream 1 - Civils Infrastructure

Long Sections Through Escarpment
Roads Lower and Upper

Designed	P Richardson	PR	Eng check	J Moncrieff	JM
Drawn	E Wishart	EW	Coordination	J Moncrieff	JM
Dwg check	J Moncrieff	JM	Approved	K Burnett	KB
Scale at A1	Status	Rev	Security		
1:500	PRE	P1	STD		
Drawing Number	MMD-409577-C-DR-00-XX-1203				

