


LONG SECTION THROUGH SPINE ROAD
CHAINAGES 0m - 275m
HORZ SCALE 1:500; VERT SCALE 1:500

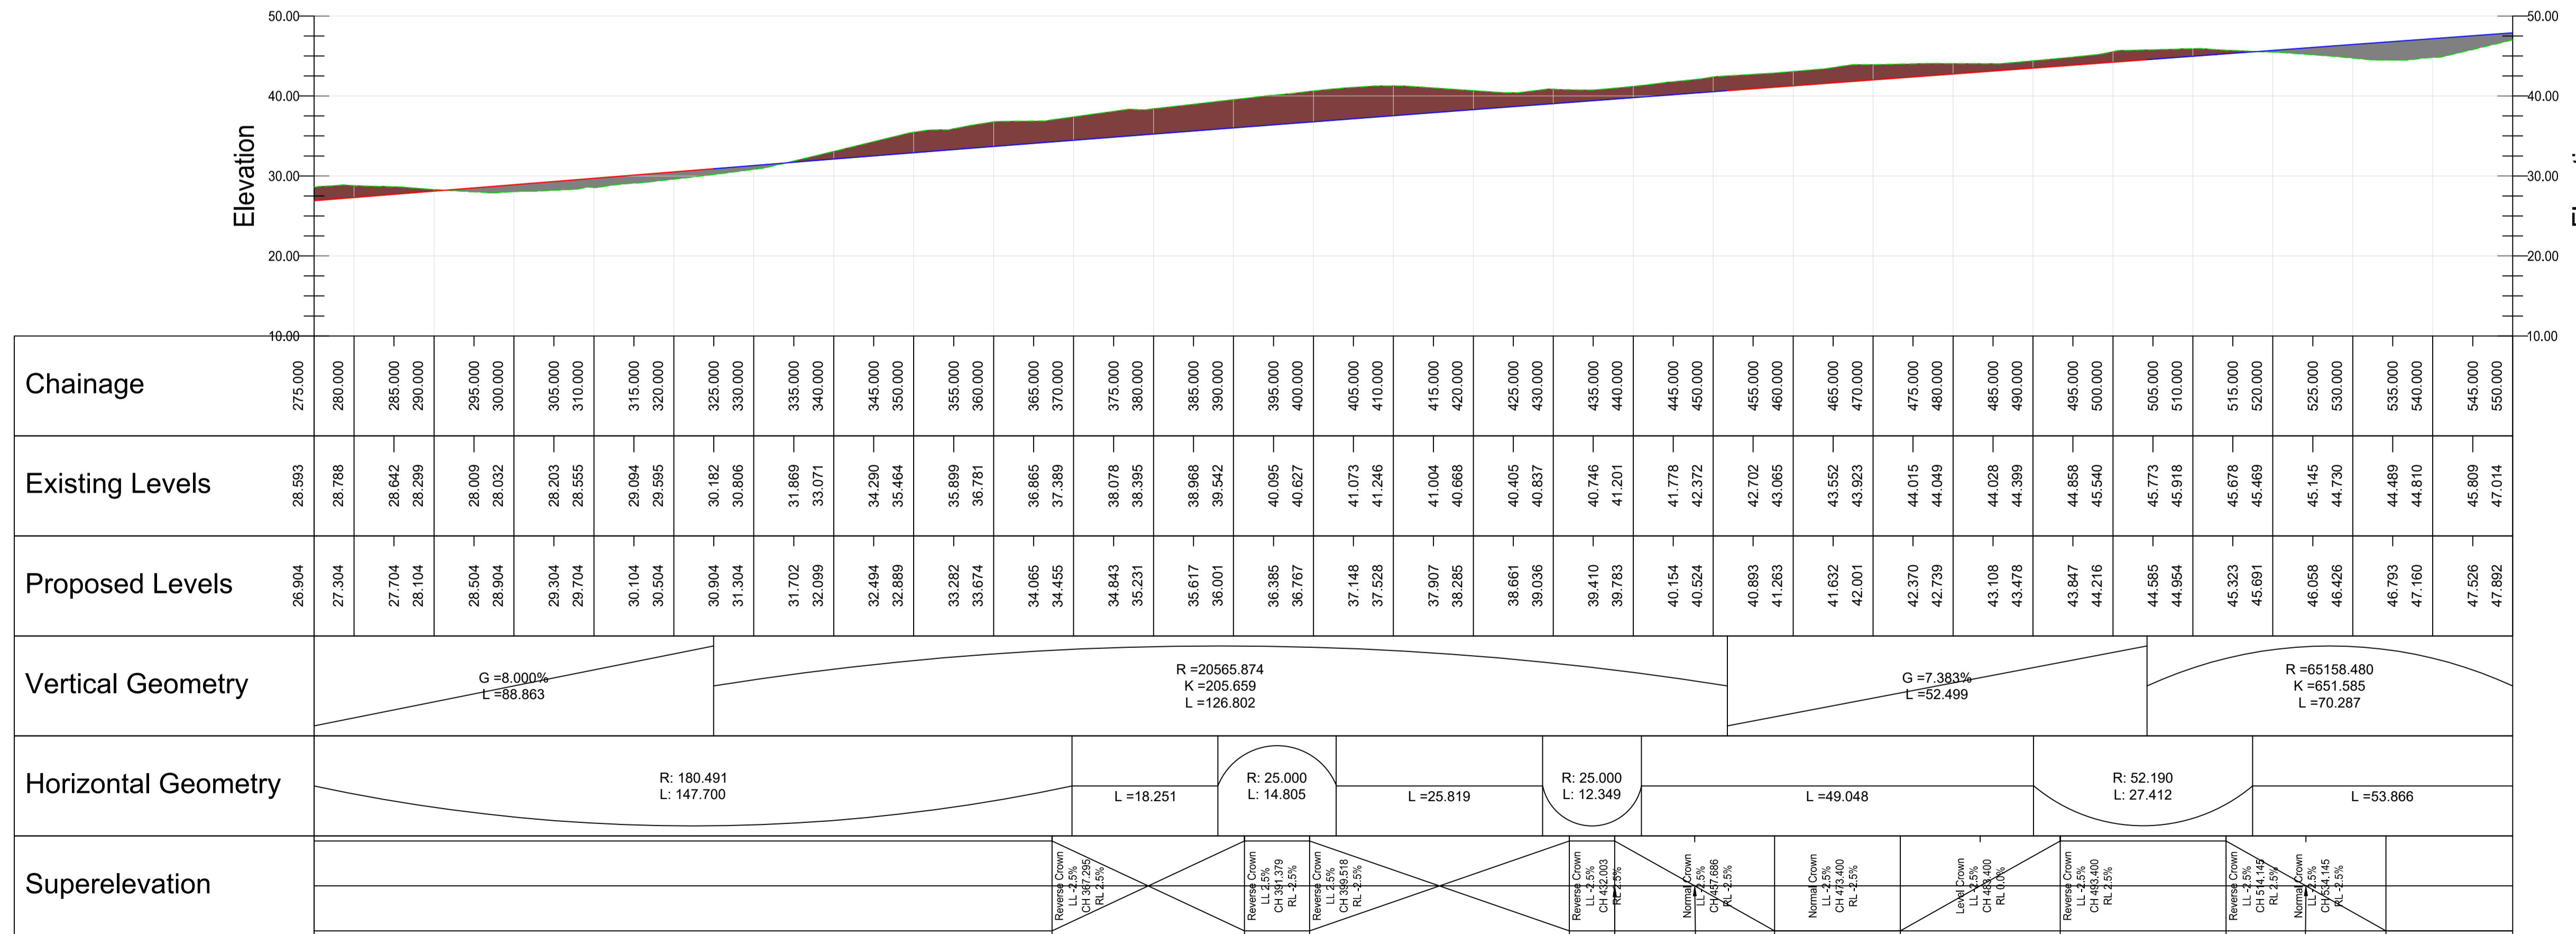

LONG SECTION THROUGH SPINE ROAD
CHAINAGES 275m - 550m
HORZ SCALE 1:500; VERT SCALE 1:500

Notes
1. All dimensions are in metres unless noted otherwise.
2. All levels are in metres unless noted otherwise.

Key to symbols
 Existing Ground Level
 Proposed Road Level (Straight)
 Proposed Road Level (Curve)

Reference drawings
MMD-409577-C-DR-00-XX-1200 - Long Section Through Spine Road (Sheet 1 of 2)
MMD-409577-C-DR-00-XX-1201 - Long Section Through Spine Road (Sheet 2 of 2)
MMD-409577-C-DR-00-XX-1204 to 1206 - Cross Sections Through Spine Road

P1	04:21	EW	Preliminary Issue	JM	KB
Rev	Date	Drawn	Description	Ch'kd	App'd

MOTT MACDONALD
Greenhead
Lerwick
Shetland
ZE1 0PY
United Kingdom
T +44 (0)1595 695049
F
W mottmac.com

Client
Hjalmland Housing Association Ltd
2 Harbour Street
Lerwick
Shetland
ZE1 0LR

Title
Proposed Housing at Staneyhill, Lerwick
Work Stream 1 - Civils Infrastructure
Long Sections Through Spine Road
Chainage 0m to 550m
(Sheet 1 of 2)

Designed	P Richardson	PR	Eng check	J Moncrieff	JM
Drawn	E Wishart	EW	Coordination	J Moncrieff	JM
Dwg check	J Moncrieff	JM	Approved	K Burnett	KB
Scale at A1	Status	Rev	Security		
	1:500	PRE	P1	STD	

Drawing Number
MMD-409577-C-DR-00-XX-1200

