


LONG SECTION THROUGH SPINE ROAD
CHAINAGE 550m - 825m
HORZ SCALE 1:500; VERT SCALE 1:500

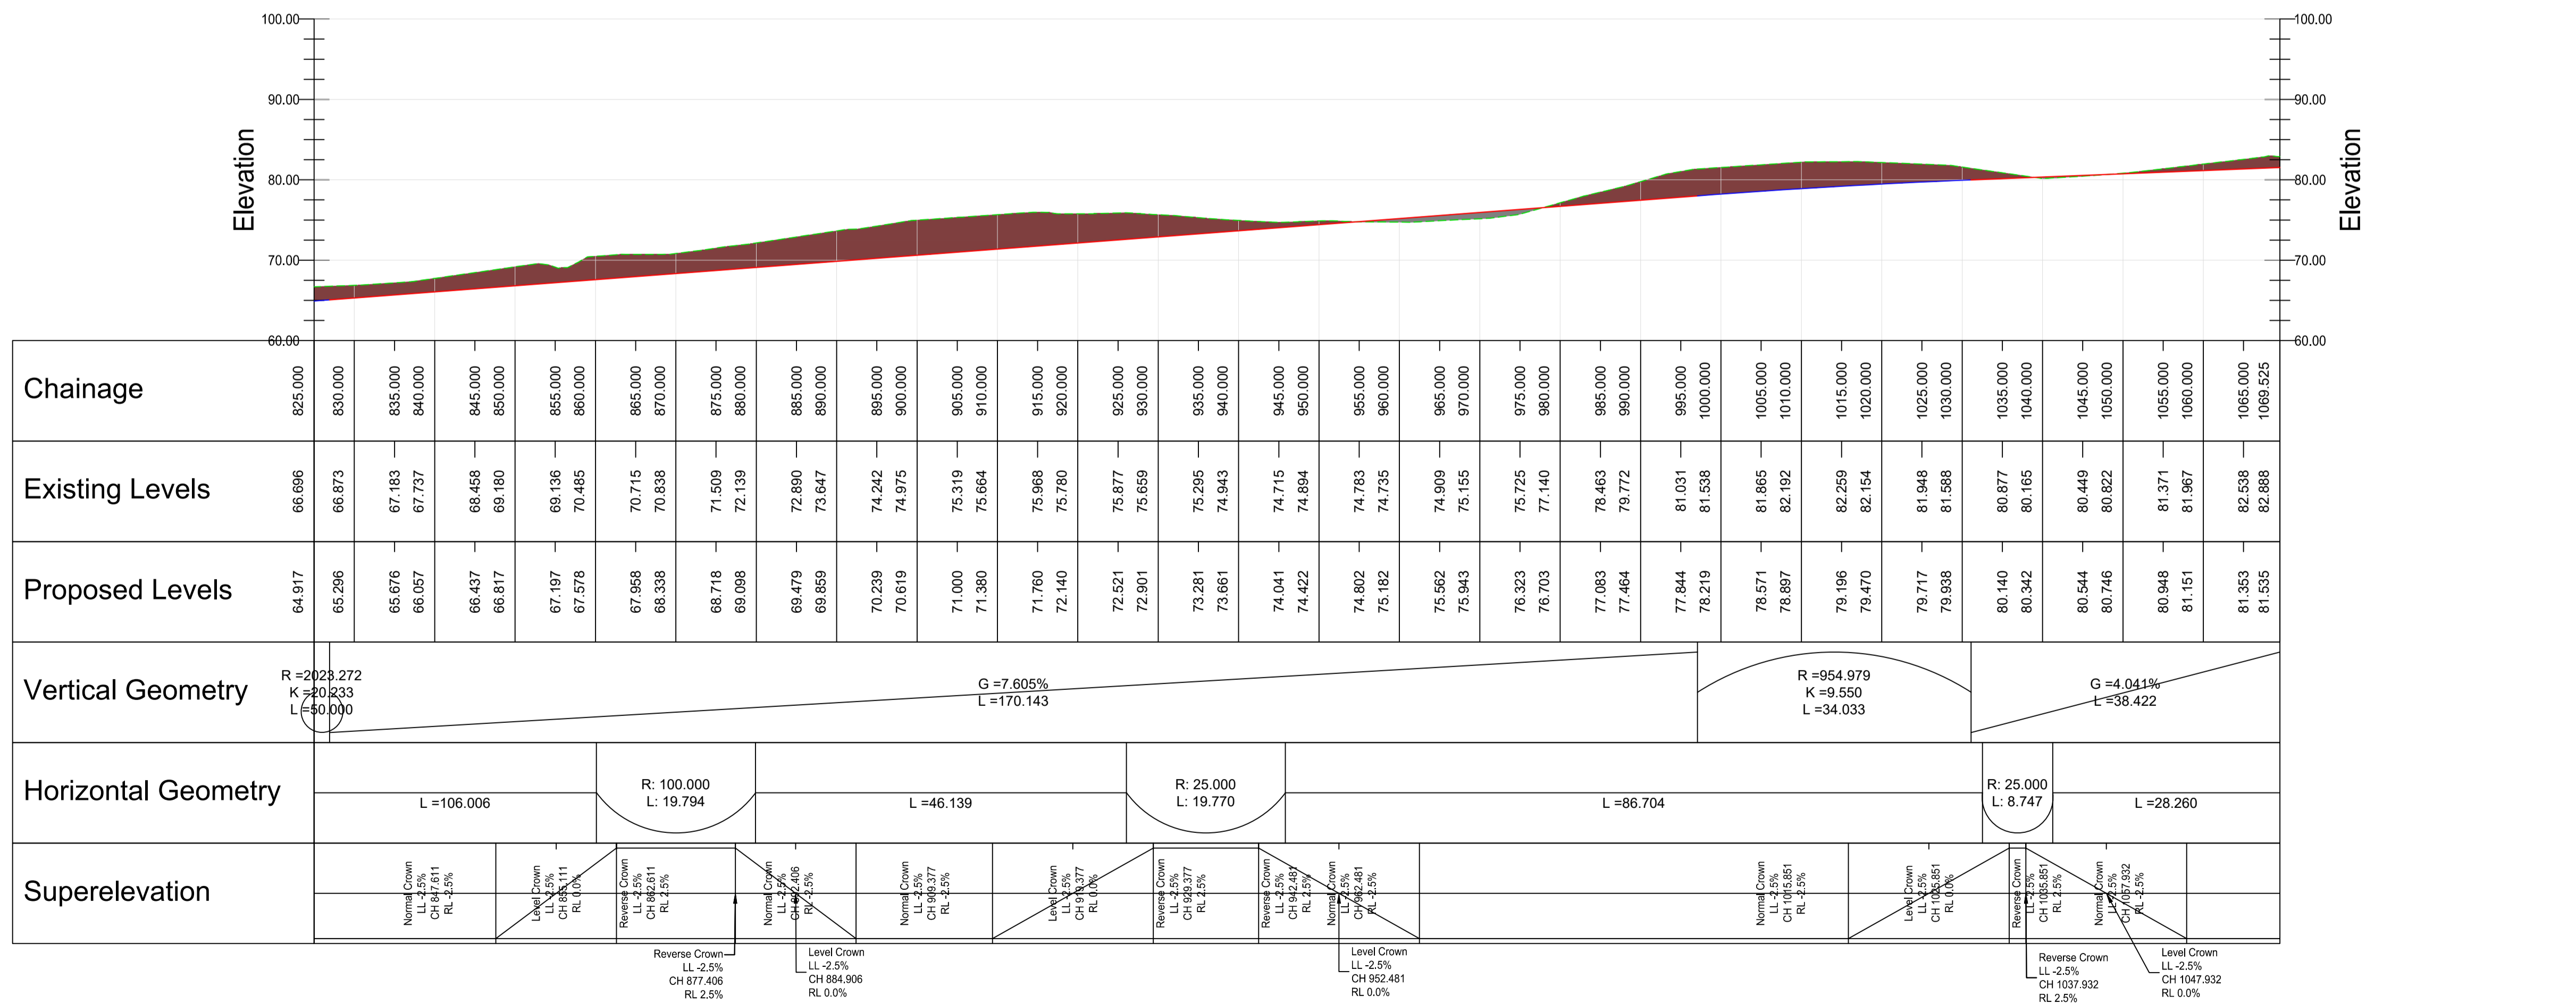

LONG SECTION THROUGH SPINE ROAD
CHAINAGE 825m - 1069.525m
HORZ SCALE 1:500; VERT SCALE 1:500

Notes

- All dimensions are in metres unless noted otherwise.
- All levels are in metres unless noted otherwise.

Key to symbols

- Existing Ground Level
- Proposed Road Level (Straight)
- Proposed Road Level (Curve)

Reference drawings

MMD-409577-C-DR-00-XX-1200 - Long Section Through Spine Road (Sheet 1 of 2)
MMD-409577-C-DR-00-XX-1201 - Long Section Through Spine Road (Sheet 2 of 2)
MMD-409577-C-DR-00-XX-1204 to 1206 - Cross Sections Through Spine Road

P1	04:21	EW	Preliminary Issue	JM	KB
Rev	Date	Drawn	Description	Ch'kd	App'd

MOTT MACDONALD

Greenhead
Lerwick
Shetland
ZE1 0PY
United Kingdom
T +44 (0)1595 695049
F
W mottmac.com

Client
Hjalmland Housing Association Ltd
2 Harbour Street
Lerwick
Shetland
ZE1 0LR

Title
**Proposed Housing at Staneyhill, Lerwick
Work Stream 1 - Civils Infrastructure
Long Sections Through Spine Road
Chainage 550m to 1069.525m
(Sheet 2 of 2)**

Designed	P Richardson	PR	Eng check	J Moncrieff	JM
Drawn	E Wishart	EW	Coordination	J Moncrieff	JM
Dwg check	J Moncrieff	JM	Approved	K Burnett	KB
Scale at A1	Status	Rev	Security		
1:500	PRE	P1	STD		

Drawing Number
MMD-409577-C-DR-00-XX-1201

