



Fair Isle Overview

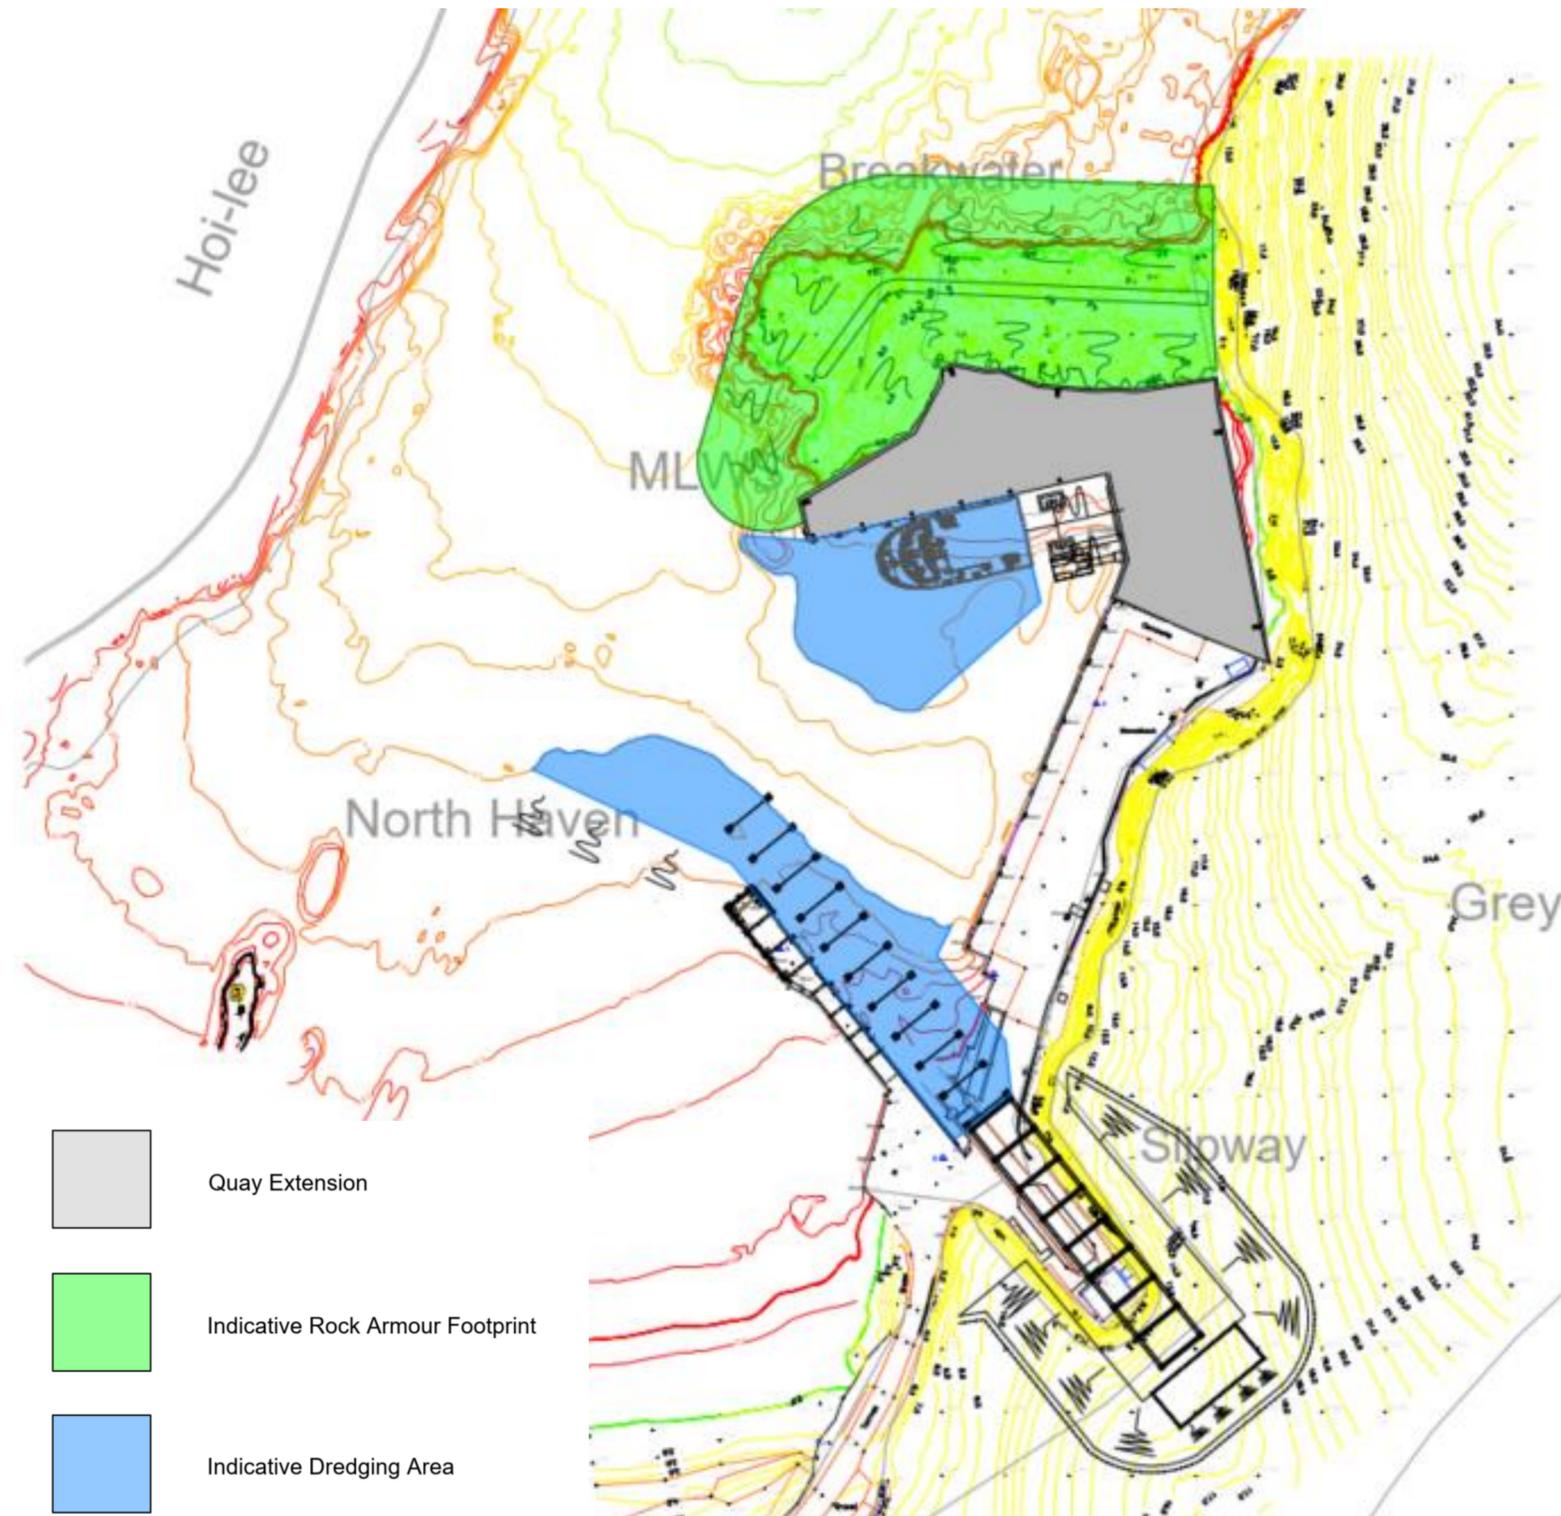

Key aspects

- Extension to the quay structure
- Increase in height and length of rock armour to provide additional shelter
- Installation of linkspan at new quay extension
- Enlargement of 'noust' to allow for new, larger vessel
- New slipway and winch house
- Repairs to the existing pier structure
- Existing Pontoon to be relocated to adjacent to new linkspan


Fair Isle – Construction Sequence

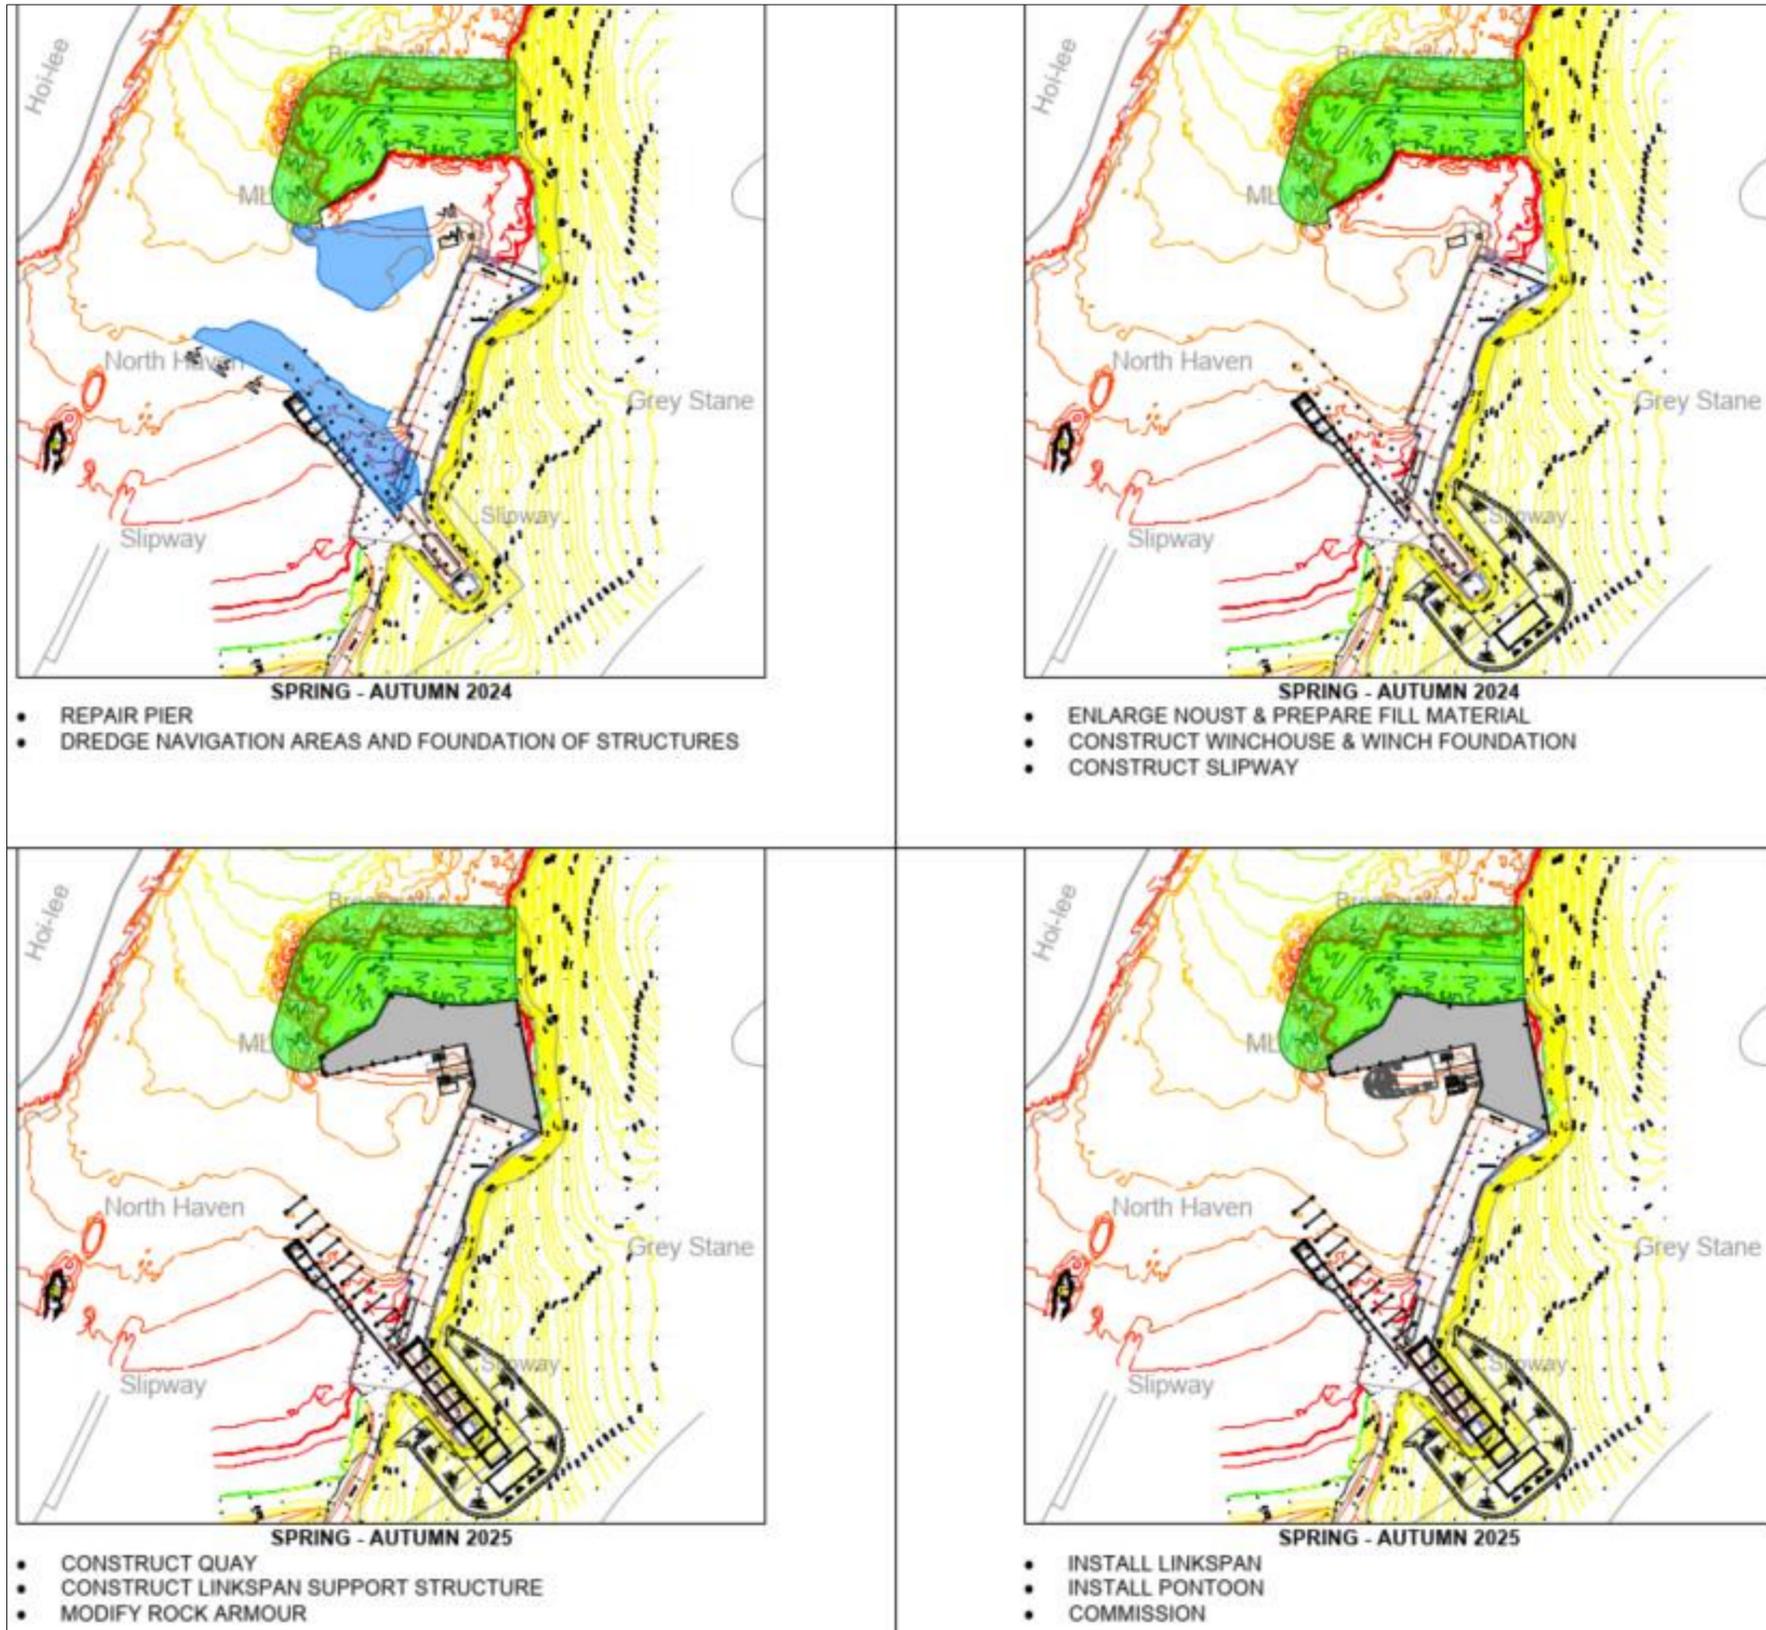

Indicative Timeline



Fair Isle – Ground Investigations

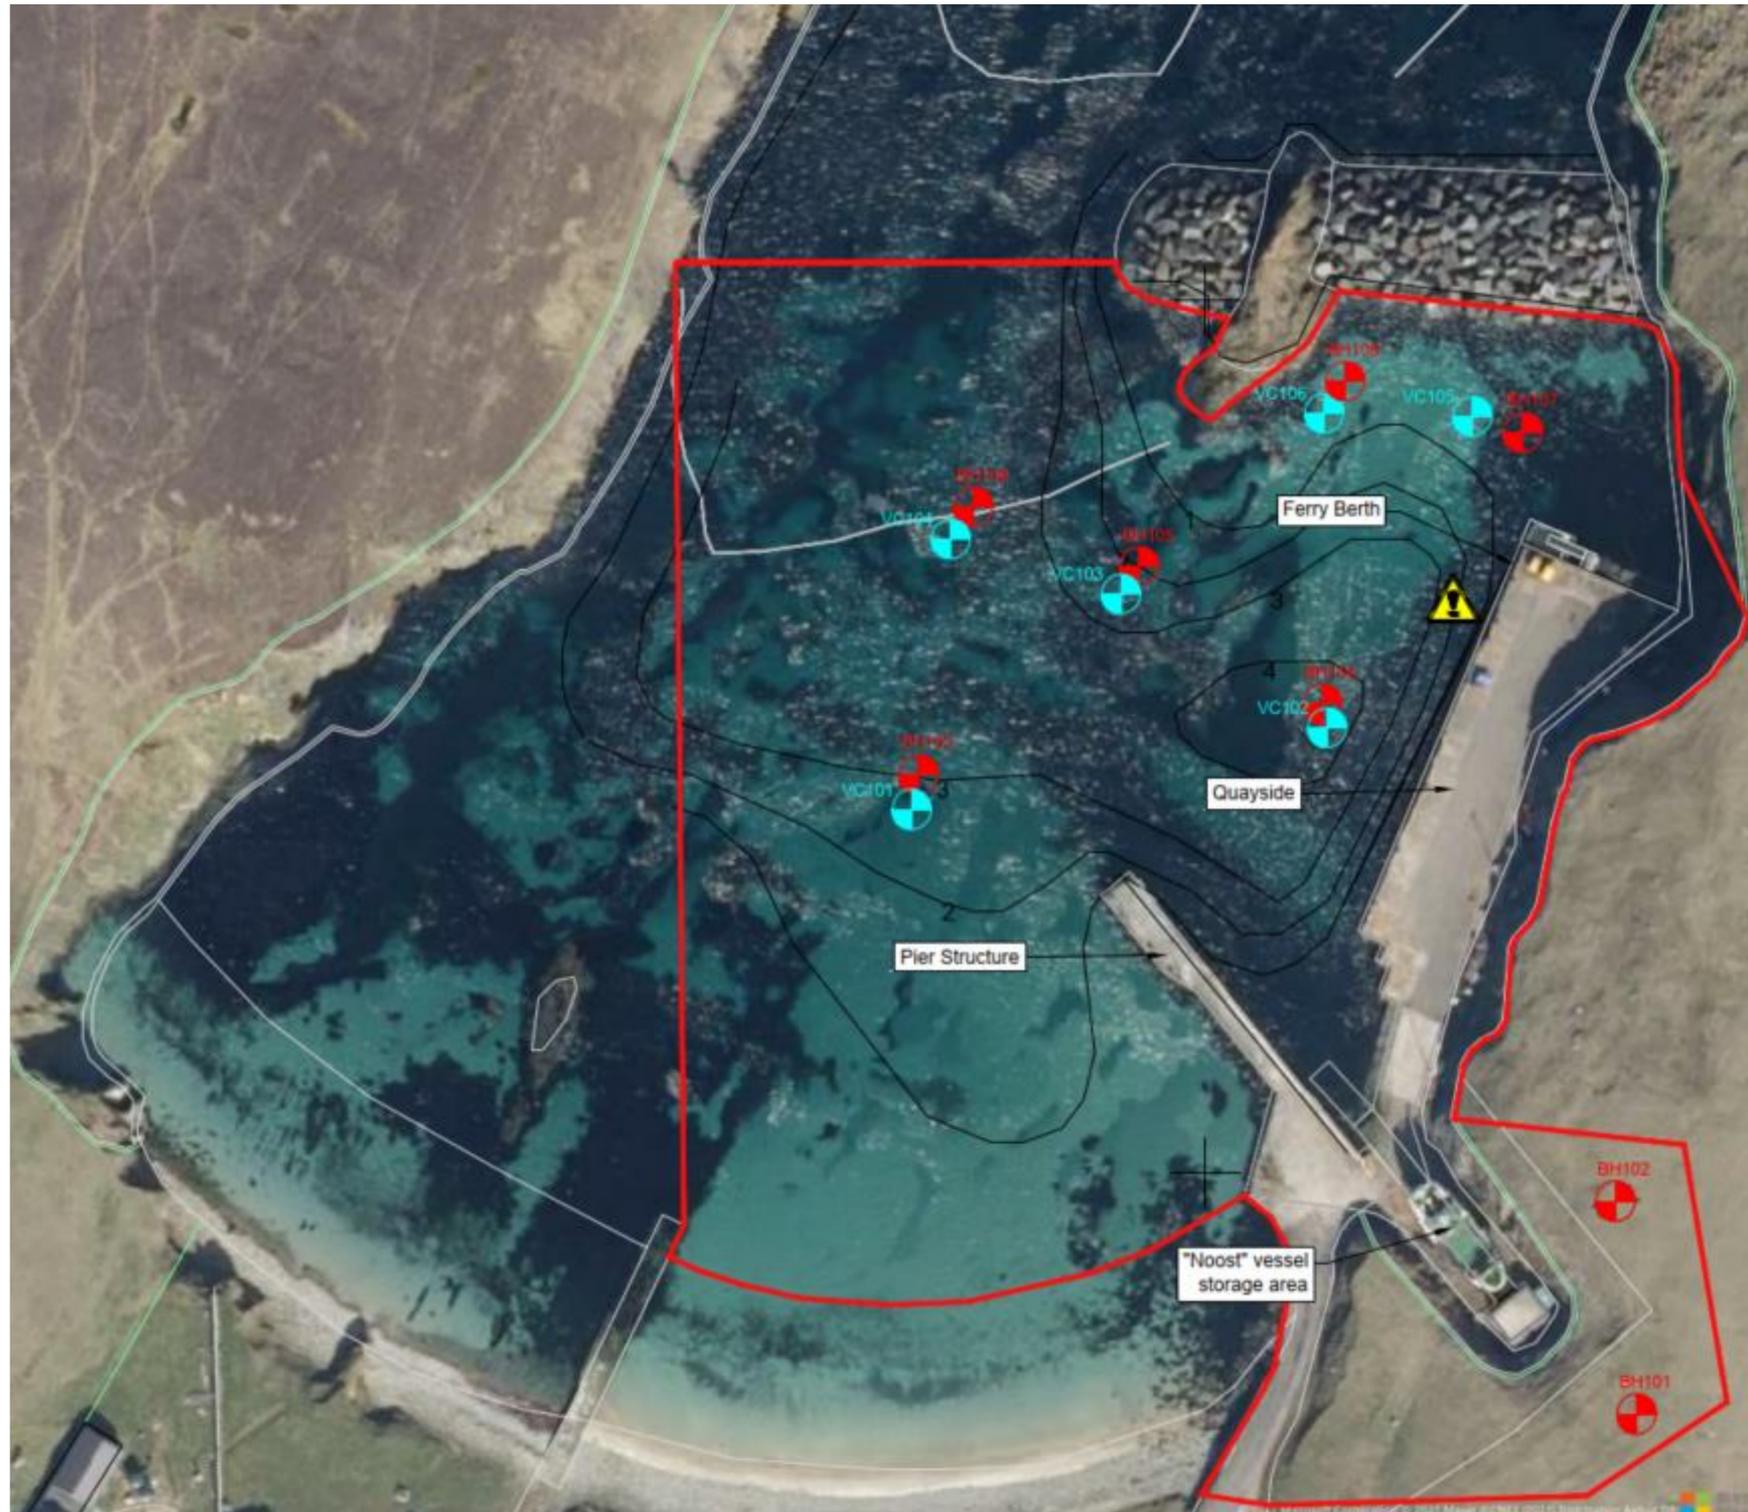

Key aspects

- 2 No. Land-based Boreholes – Spring 2023 (indicative)
- 6 No. Marine Boreholes – Spring 2023 (indicative)
- All borehole positions to be finalised

